
Page 11 Hood Specs

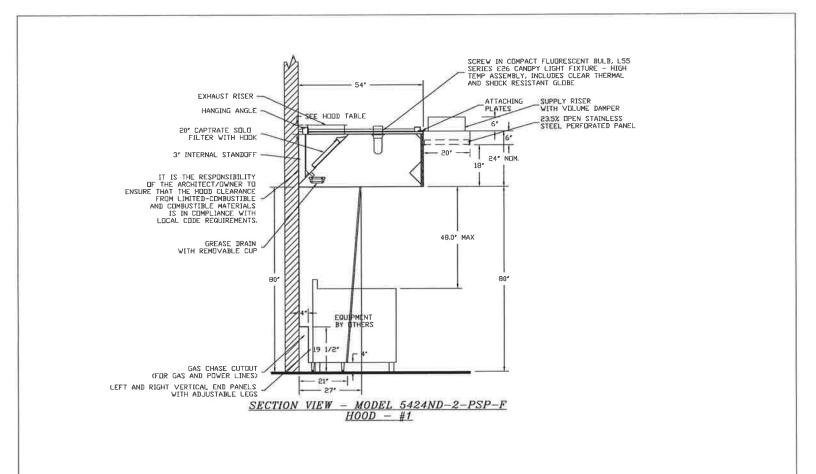

CUSTOMER APPROVAL TO MANUFACTURES

Approved with NO Exception Taken

Revise and Resubent

SIGNATURE

Your Title

Date



ı	CAPTIVEAIRE
١	

JOB 425 Fore St	
LOCATION Lewiston, ME,	
DATE 7/28/2016	JOB # 2729505
DWG # 3	DRAWN BY BFC-21
REV.	SCALE 3/8" = 1'-0"