



FAN #2 INLINE2-G15 - SUPPLY FAN

1. INLINE SUPPLY UNIT W/ 15" BLOWER IN SIZE #2 HOUSING. INSULATED HOUSING.
2. SIDE DISCHARGE - AIR FLOW RIGHT -> LEFT
3. FULL CRATING FOR UNTEMPERED FANS FOR SHIPPING.
4. 3 YEAR EXTENDED WARRANTY FOR FAN MOTOR. PARTS ONLY; DOES NOT INCLUDE LABOR.
5. EXTRA SET OF V-BELTS. ONLY TO BE ORDERED AS FAN OPTION AT TIME FAN IS ORDERED.
6. INDOOR HANGING CRADLE FOR THE SIZE 2 UNTEMPERED INLINE UNIT. 2 HSA125 HANGING ISOLATORS PER UNI-STRUT INCLUDED.

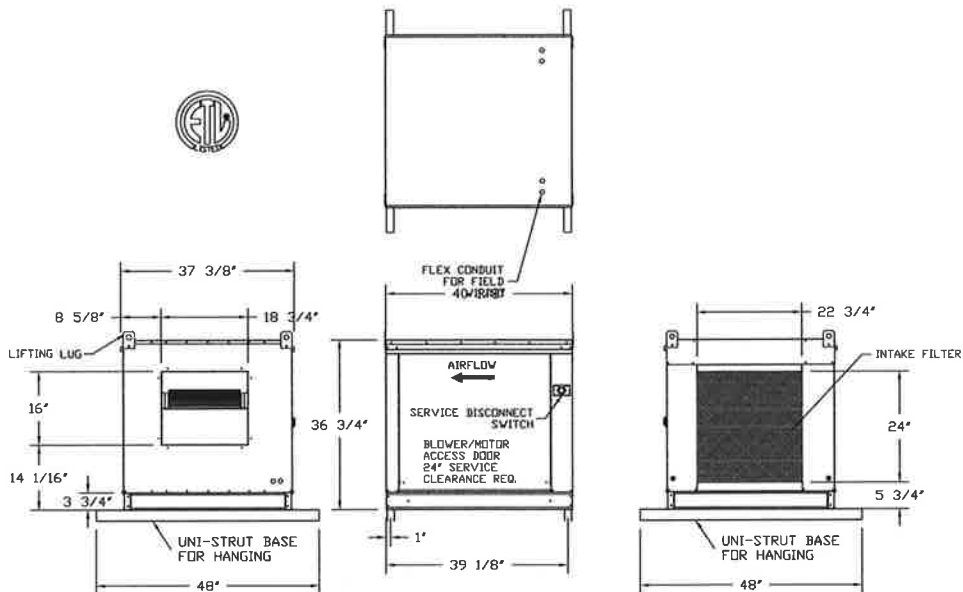

CUSTOMER APPROVAL TO MANUFACTURE:

Approved as Noted	<input type="checkbox"/>
Approved with NO Exception Taken	<input type="checkbox"/>
Revise and Resubmit	<input type="checkbox"/>
SIGNATURE _____	
Your Title _____	Date _____

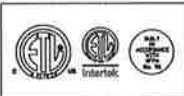

CAPTIVEAIRE

JOB 425 Fore St	
LOCATION Lewiston, ME,	
DATE 7/28/2016	JOB # 2729505
DWG # 7	DRAWN BY BFC-21
REV.	SCALE 3/8" = 1'-0"