


NOTE:
AT LEVELS 1 & 2 THERE IS AN EX COLUMN. NO COLUMN EXTENSION REQUIRED.

NOTE:
AT LEVELS 1 & 2 THERE IS AN EX COLUMN. NO COLUMN EXTENSION REQUIRED.

NOTE: CMU & BRICK NOT SHOWN FOR CLARITY

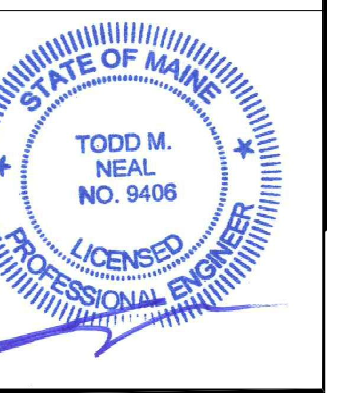

Approved	
Issued For	ISSUED FOR PRICING
Date	10/26/16
Rev. No	12/12/16
	ISSUED FOR PERMIT

FORE STREET PARKING FACILITY
PORTLAND, MAINE
PHASE 10
SECTIONS & DETAILS

Designed	JMM	Scale	AS NOTED
Drawn	RJB	Date	10/26/16
Checked	JMM	Becker Job Number	3904

THIS DRAWING IS AN INSTRUMENT OF SERVICE AND SHALL REMAIN THE PROPERTY OF BECKER STRUCTURAL ENGINEERS, INC. IT SHALL NOT BE REPRODUCED, COPIED, LENT, OR DISPOSED OF DIRECTLY OR INDIRECTLY, NOR USED FOR ANY PURPOSE OTHER THAN FOR WHICH IT IS SPECIFICALLY FURNISHED AND MUST BE RETURNED TO BECKER STRUCTURAL ENGINEERS, INC. ON COMPLETION OF WORK, IF REQUESTED.