

A UTILITY SCALE THREE DIMENSIONAL TRUSS RACKING & MOUNTING SYSTEM  
**QUAD-POD CANOPY RACKING & MOUNTING SYSTEM**

**QUEST RENEWABLES**  
 75 5th ST. NW, SUITE 2150  
 ATLANTA, GA 30308

www.questrenewables.com  
 (404) 536-5787


STRUCTURAL CONSULTANT:  
**AO STRUCTURES**  
 P.O. BOX 413  
 CARNELIAN BAY, CA,  
 95140  
 916.514.8586  
 www.AOstructures.com

OWNER:  
**REVISION ENERGY**  
 142 Presumpscot St.  
 Portland, ME 04103  
 (207)221-6342  
 joshd@REVISIONENERGY.COM

**FORE STREET PARKING GARAGE**  
 PARKING DECK CANOPY  
 425 FORE ST,  
 PORTLAND, ME 04101

**QUADPOD CAR CANOPY**  
 193.6 kW DC  
 578 PV MODULES  
 5.00° DEGREE TILT  
 187.00° DEGREE AZIMUTH

#	DESCRIPTION	DATE
1	ISSUED FOR PERMIT	02/15/2017

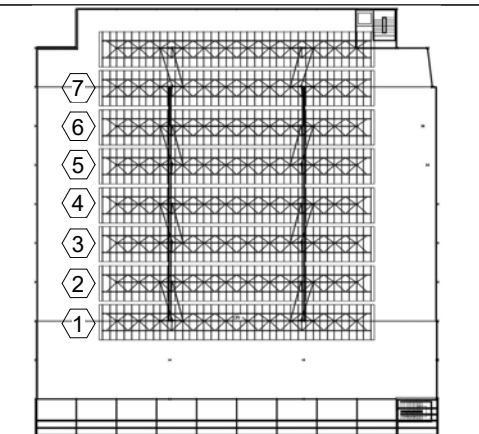

KEY PLAN

**COVER**

PROJECT NUMBER **J007**  
 DATE **02/15/2017**  
 DRAWN BY **JK** CHECKED BY **WA**

**X-100**

3/9/2017 5:37:17 PM

