


1 EAST-WEST SITE SECTION
3/32" = 1'-0"

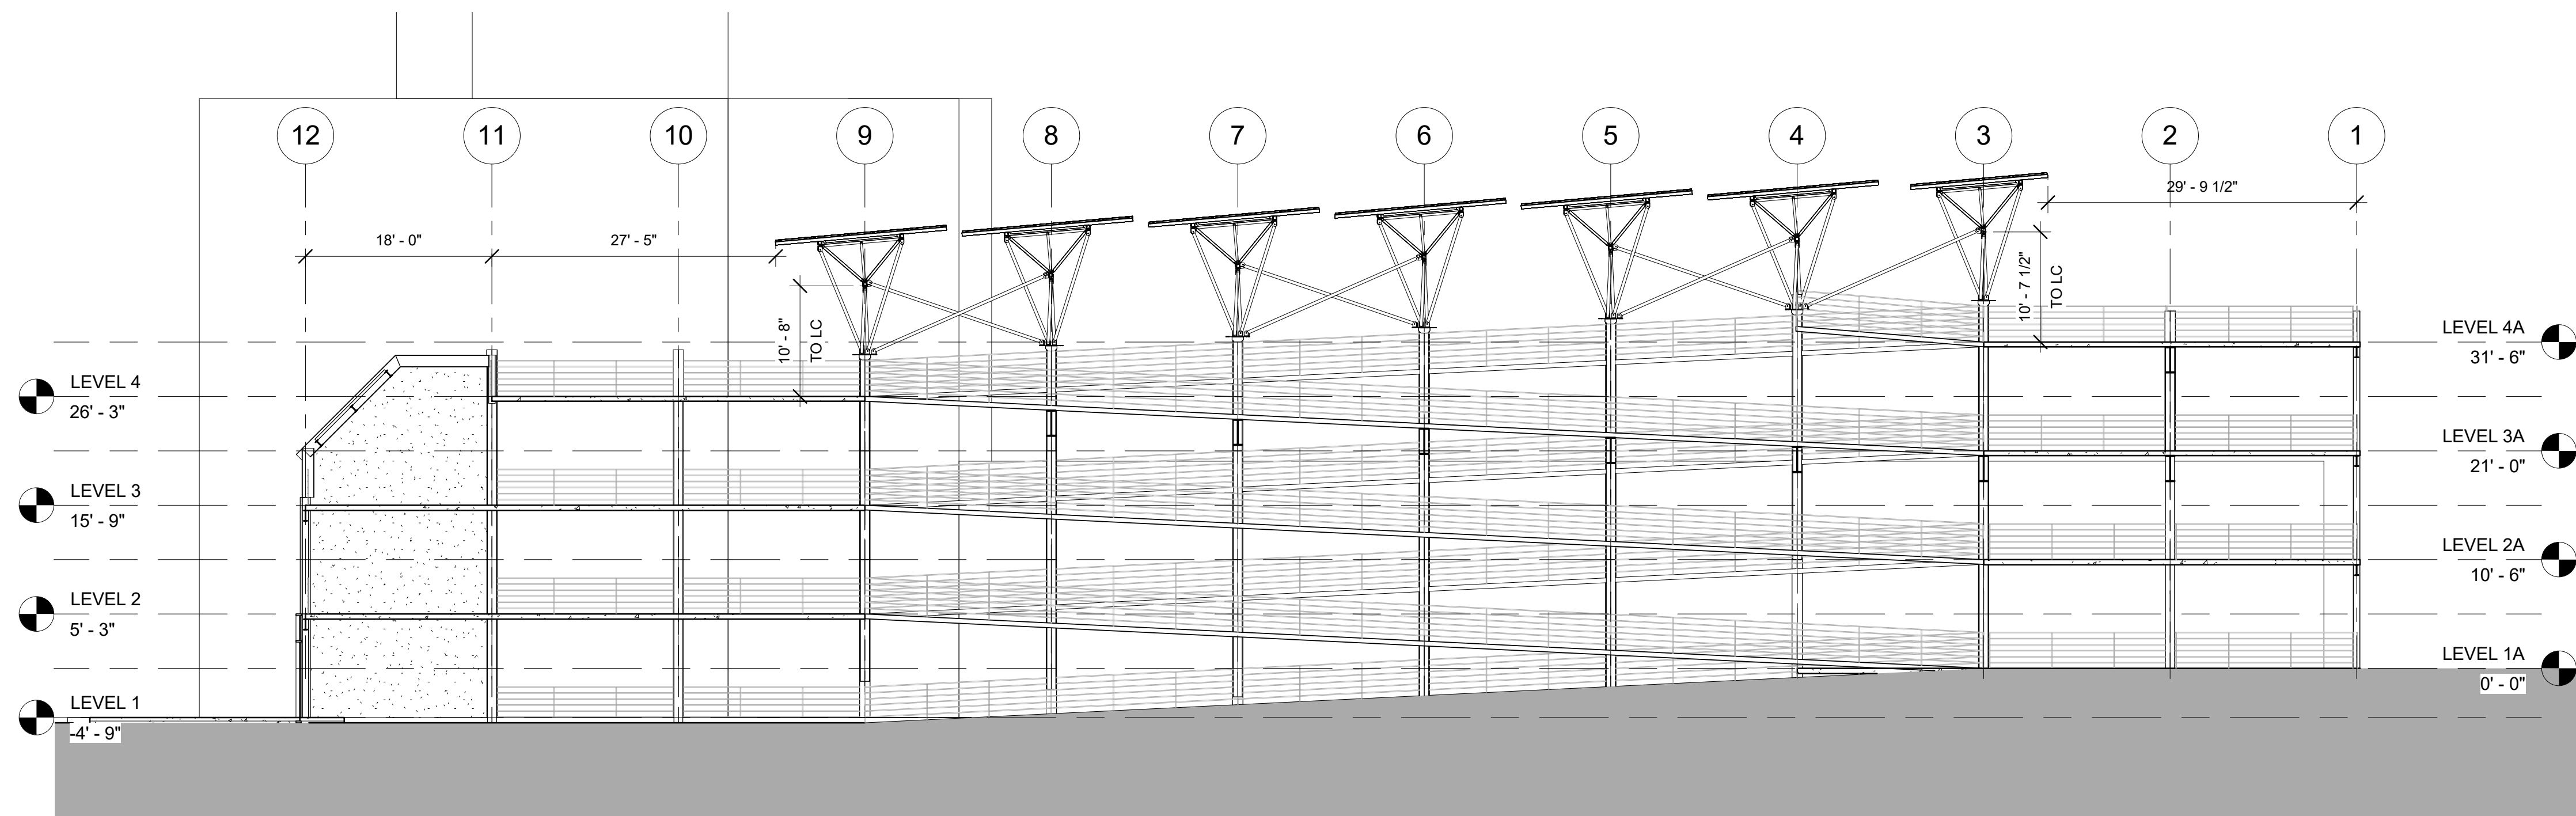

2 NORTH-SOUTH SITE SECTION
3/32" = 1'-0"

QUEST RENEWABLES
75 5th ST. NW, SUITE 2150
ATLANTA, GA 30308
www.questrenewables.com
(404) 536-5787



STRUCTURAL CONSULTANT:
AO STRUCTURES
P.O. BOX 413
CARNELIAN BAY, CA, 96140
916.514.8586
www.AOstructures.com

CLIENT:
REVISION ENERGY
142 PRESUMPCOT ST.
PORTLAND, ME 04103
(207)221-6342
joshd@ReVisonEnergy.com

FORE STREET PARKING GARAGE
PARKING DECK CANOPY
425 FORE ST,
PORTLAND, ME 04101

QUADPOD CANOPY SYSTEM
193.6 KW DC
578 PV MODULES
5.00° DEGREE TILT
150.00° DEGREE AZIMUTH

#	DESCRIPTION	DATE
1	ISSUED FOR PERMIT	04/03/2017

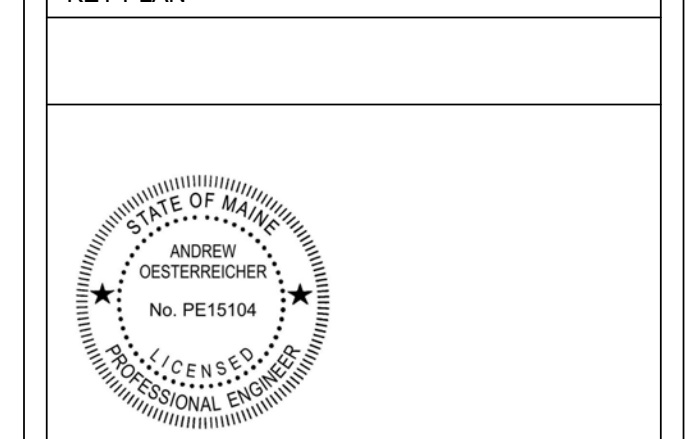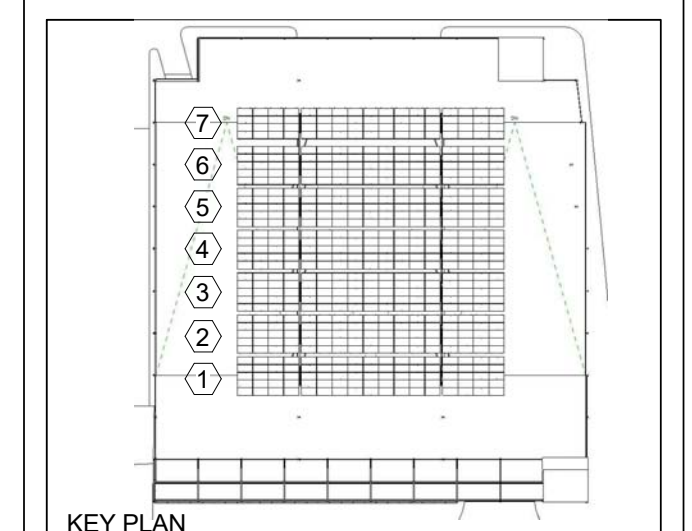

SYSTEM SECTIONS

PROJECT NUMBER	J007
DATE	03/31/2017
DRAWN BY	JK
CHECKED BY	WA

X-220

4/7/2017 12:36:10 PM