



#	DESCRIPTION	DATE
1	ISSUED FOR PERMIT	04/05/2017

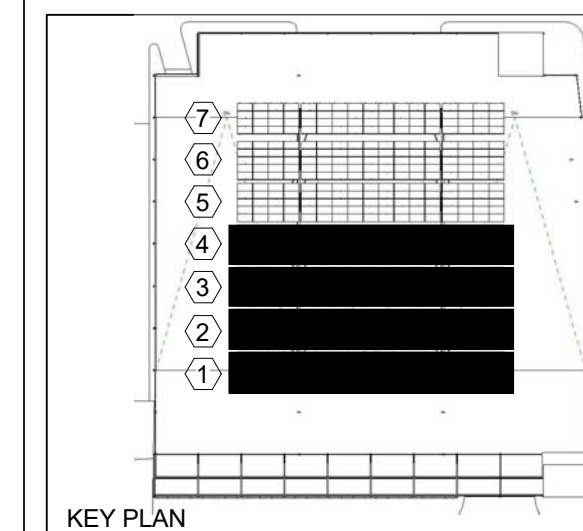

KEY PLAN

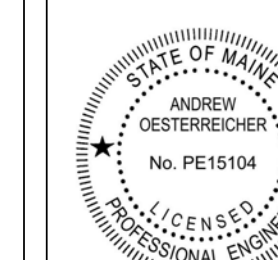


SEALS


CONFIG 01 - TRUSS CONFIGURATION PLANS

PROJECT NUMBER	J007
DATE	03/31/2017
DRAWN BY	JD
CHECKED BY	JEK

X-311

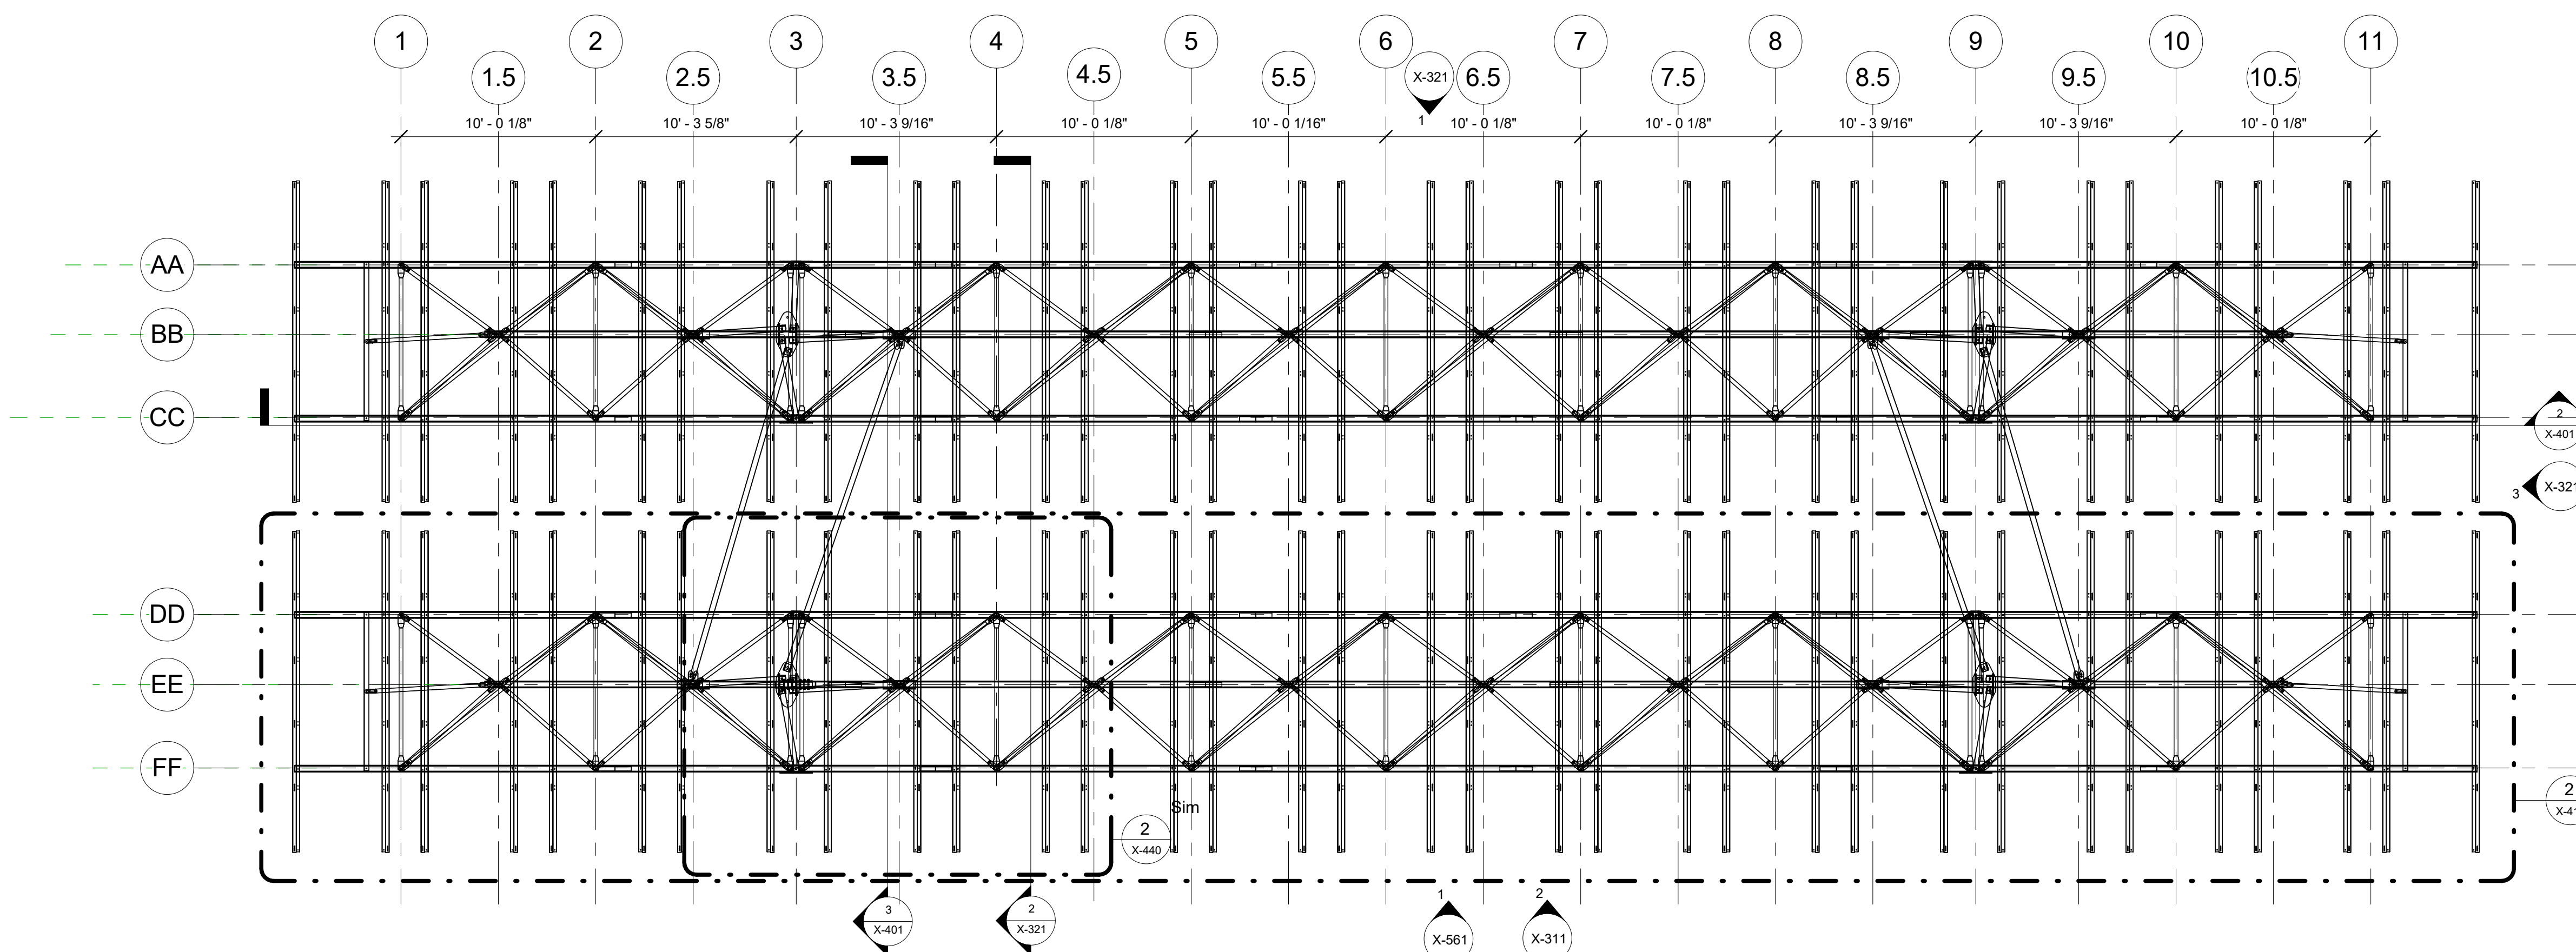

1 TRUSS PLAN - PAIR
3/16" = 1'-0"

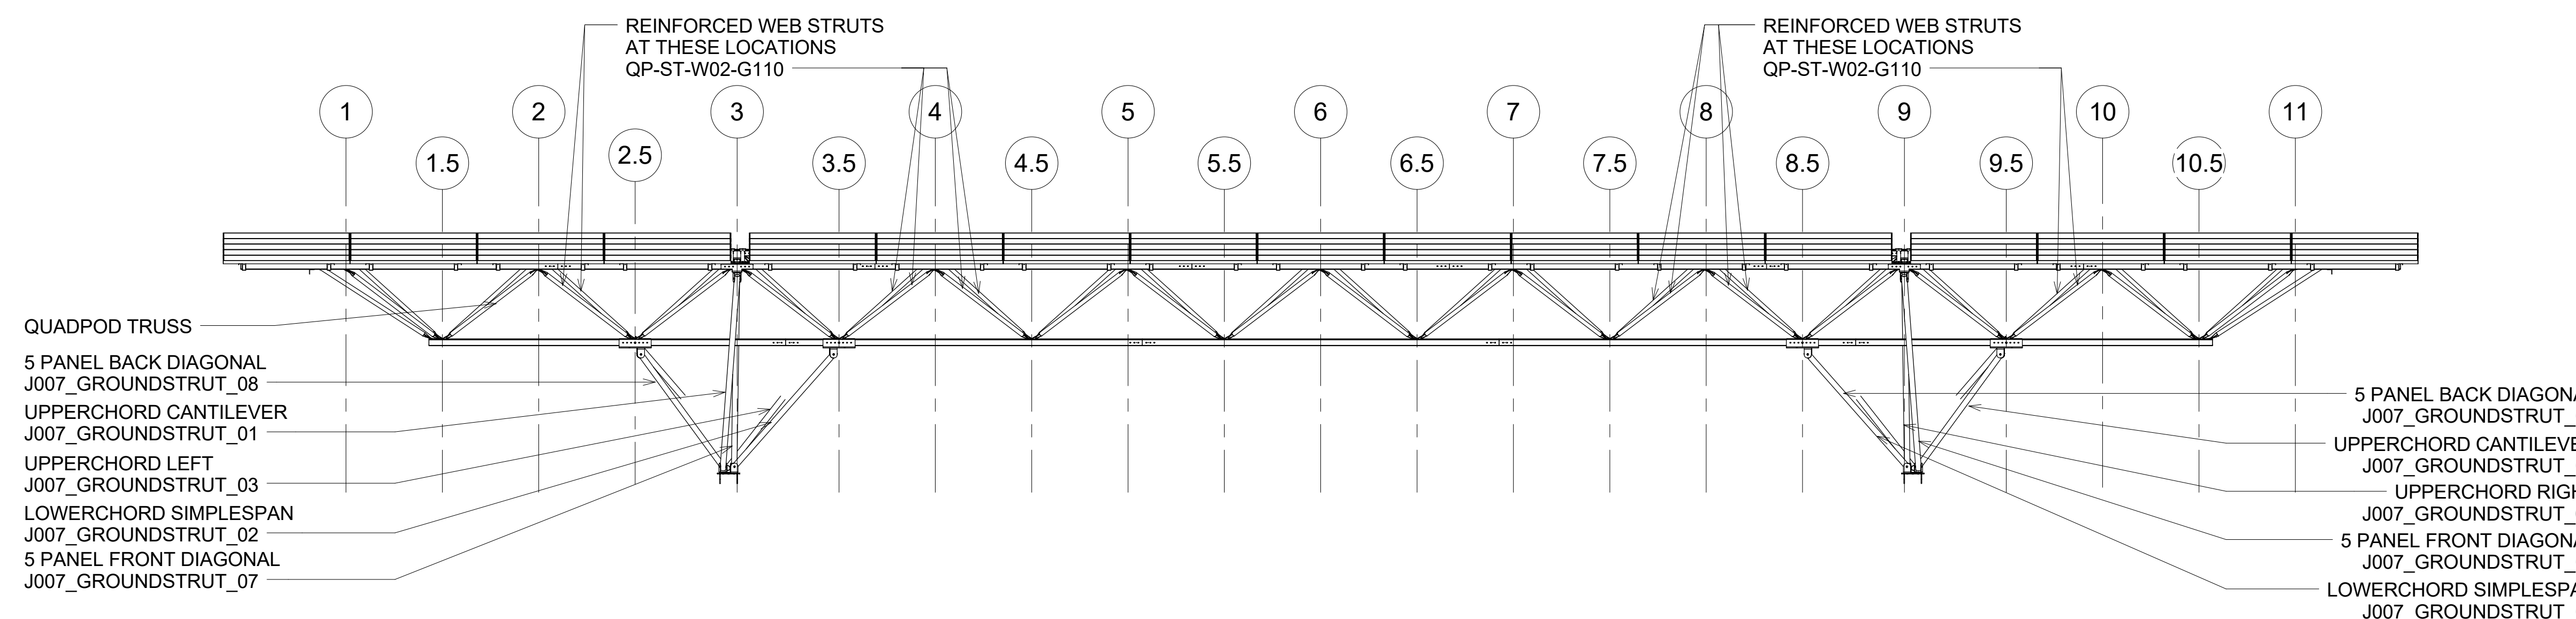

2 TRUSS ELEVATION - GROUND STRUT CONFIGURATION
3/16" = 1'-0"