



FORE STREET PARKING GARAGE
PARKING DECK CANOPY
425 FORE ST,
PORTLAND, ME 04101

QUADPOD CANOPY SYSTEM
193.6 kW DC
578 PV MODULES
5.00° DEGREE TILT
150.00° DEGREE AZIMUTH

#	DESCRIPTION	DATE
1	ISSUED FOR PERMIT	04/05/2017

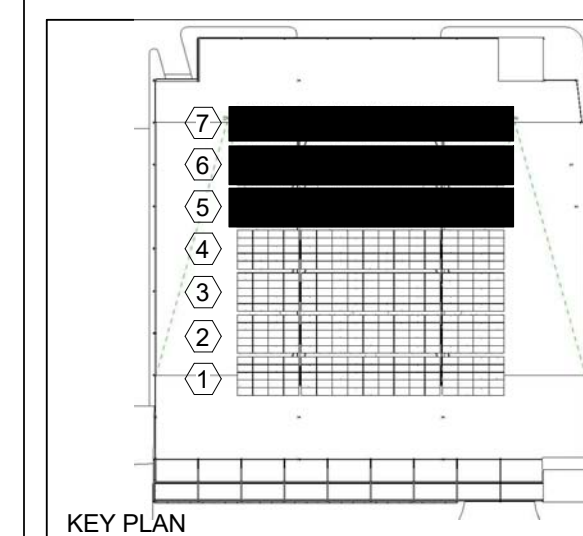

KEY PLAN

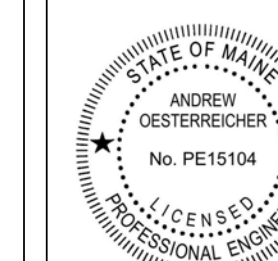


SEALS

CONFIG 02 - TRUSS CONFIGURATION PLANS


PROJECT NUMBER **J007**
DATE **03/31/2017**
DRAWN BY **JD** CHECKED BY **JEK**

X-312

4/7/2017 11:39:16 AM

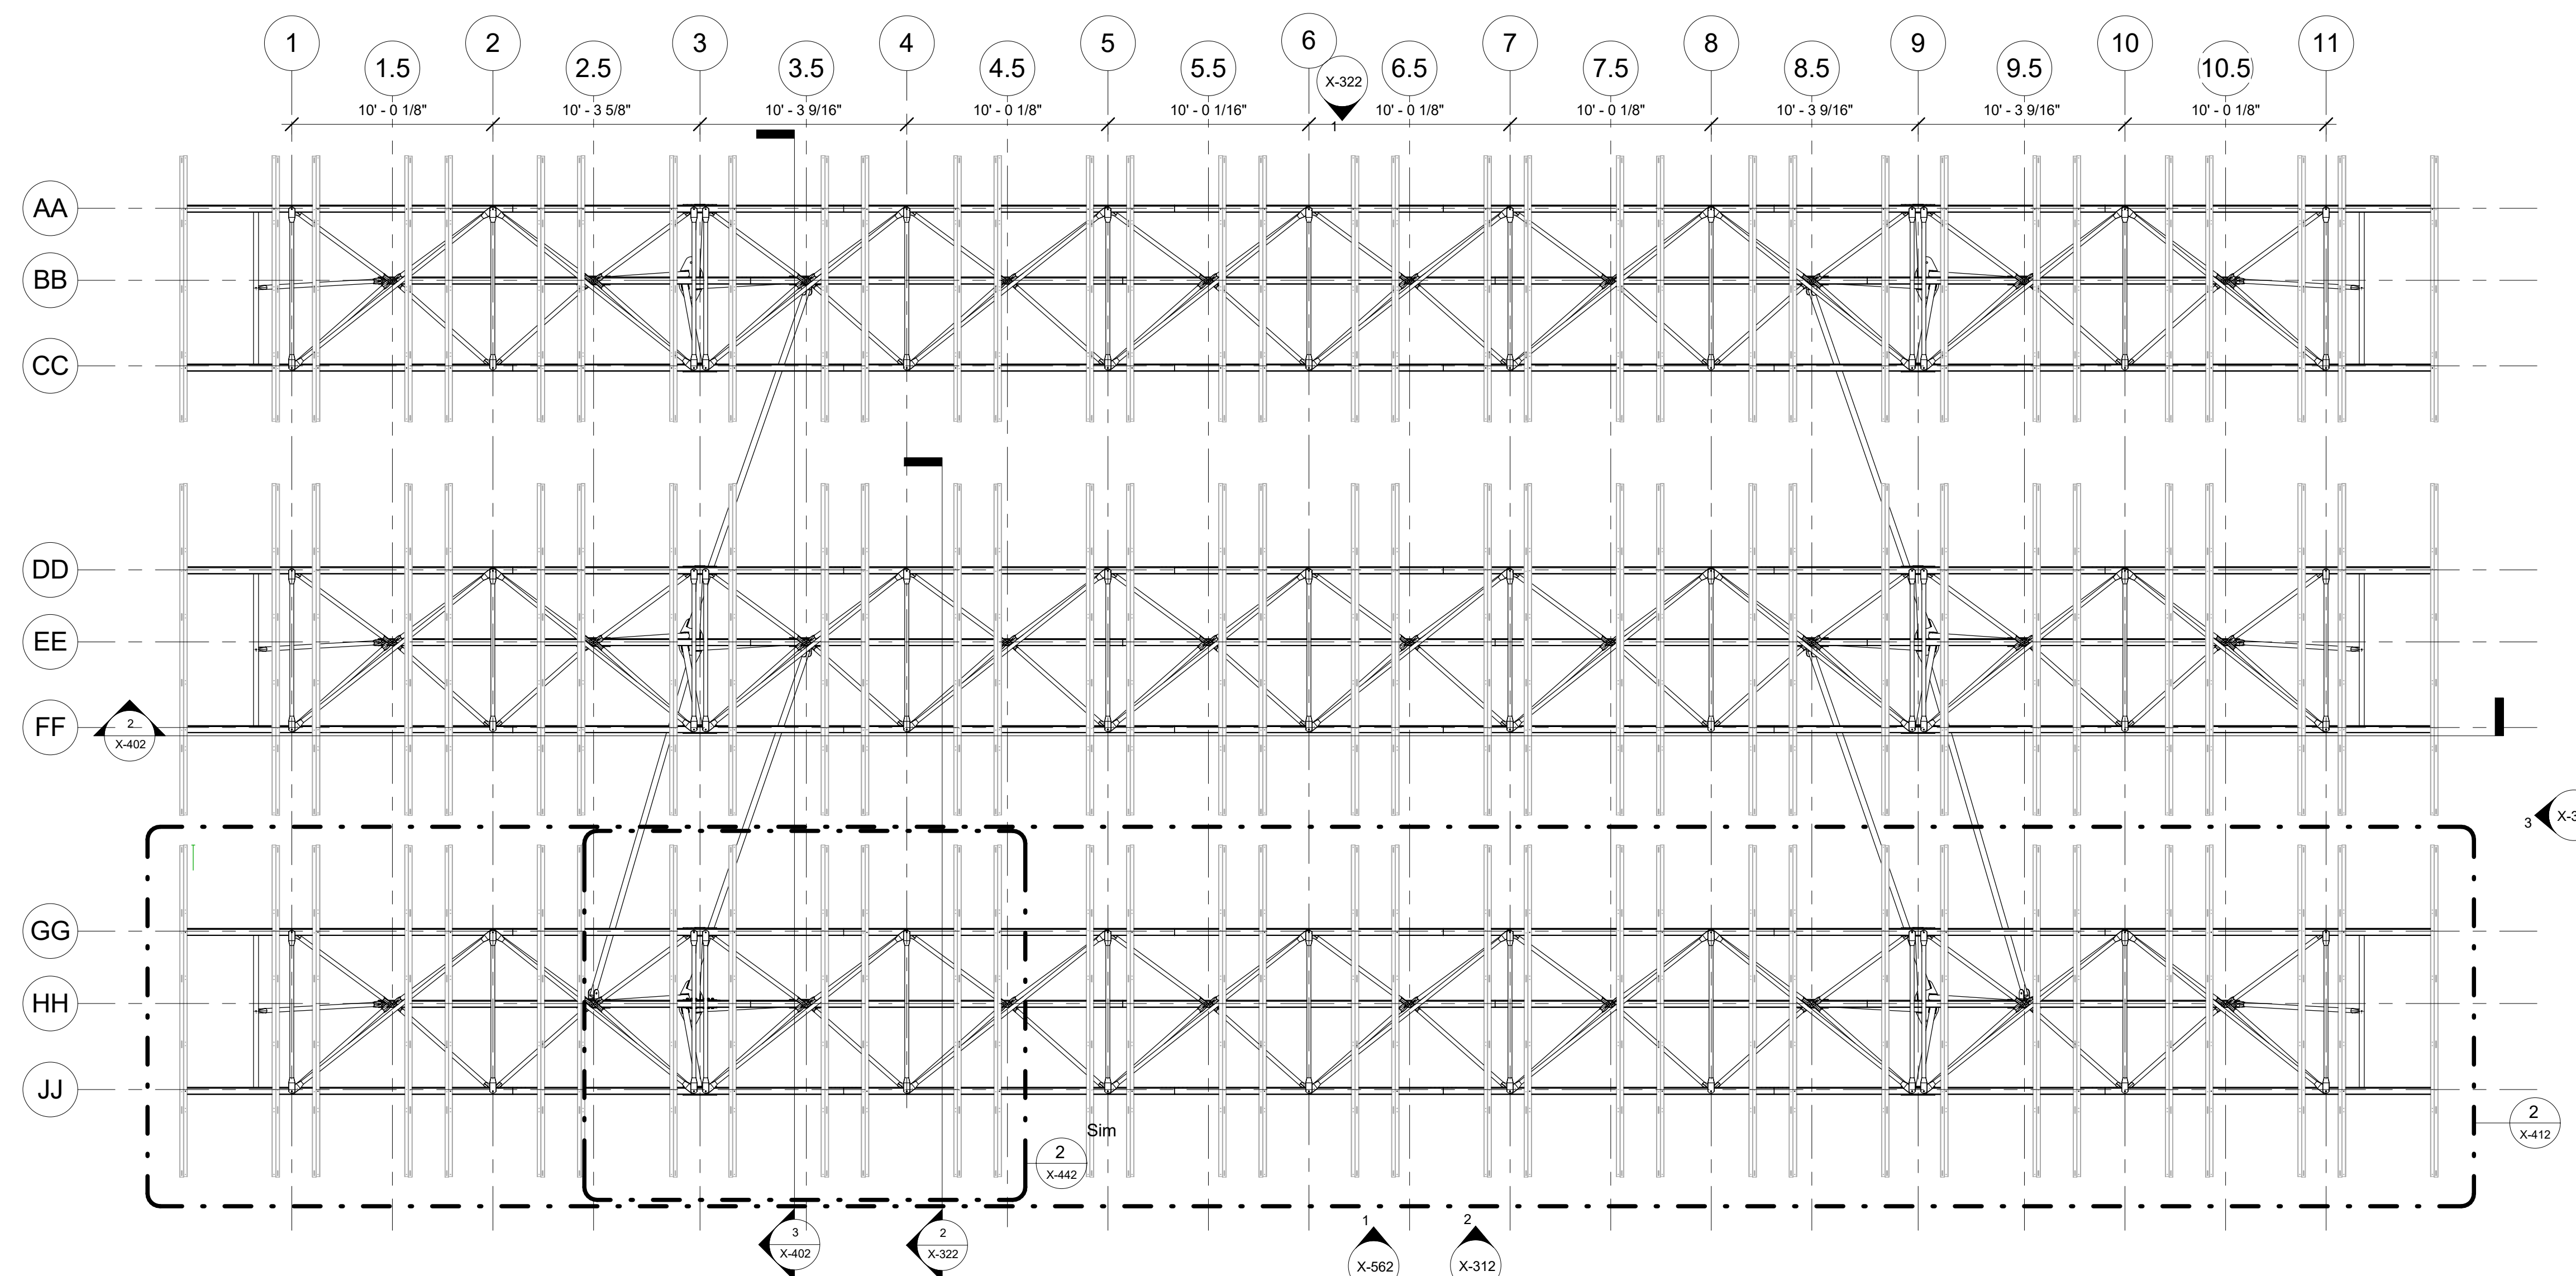

1 TRUSS PLAN - PAIR
3/16" = 1'-0"

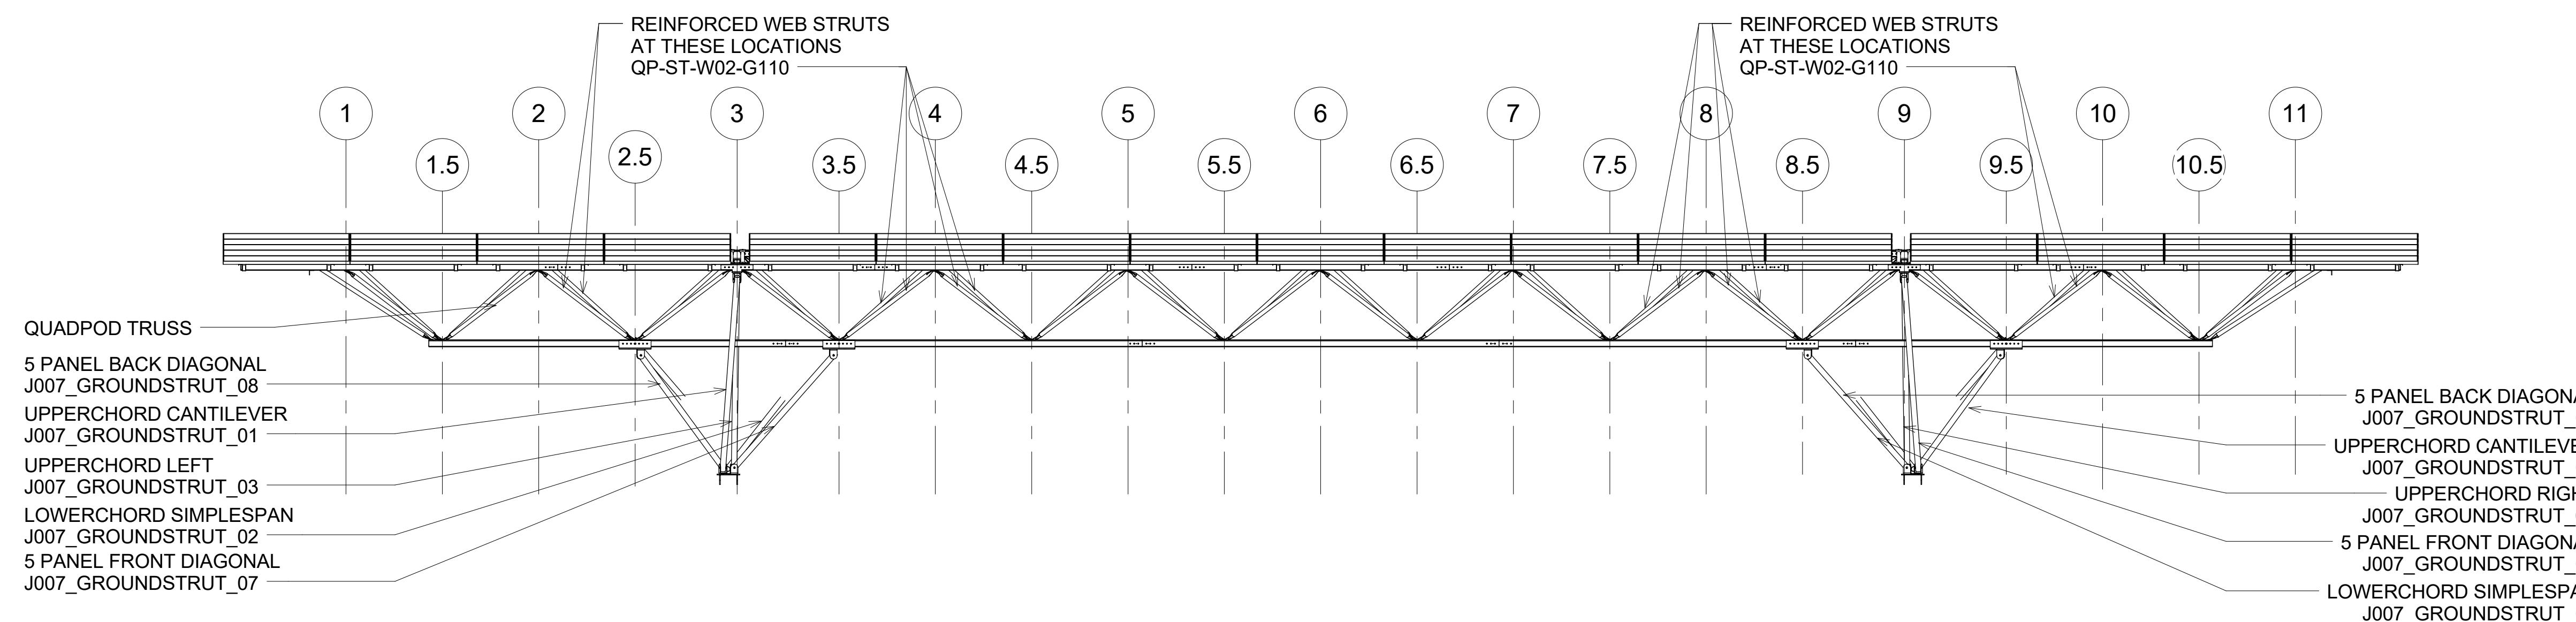

2 TRUSS ELEVATION - GROUND STRUT CONFIGURATION
3/16" = 1'-0"