



REVISION	
Revision 1	9-23-2015
Revision 2	4-10-2017

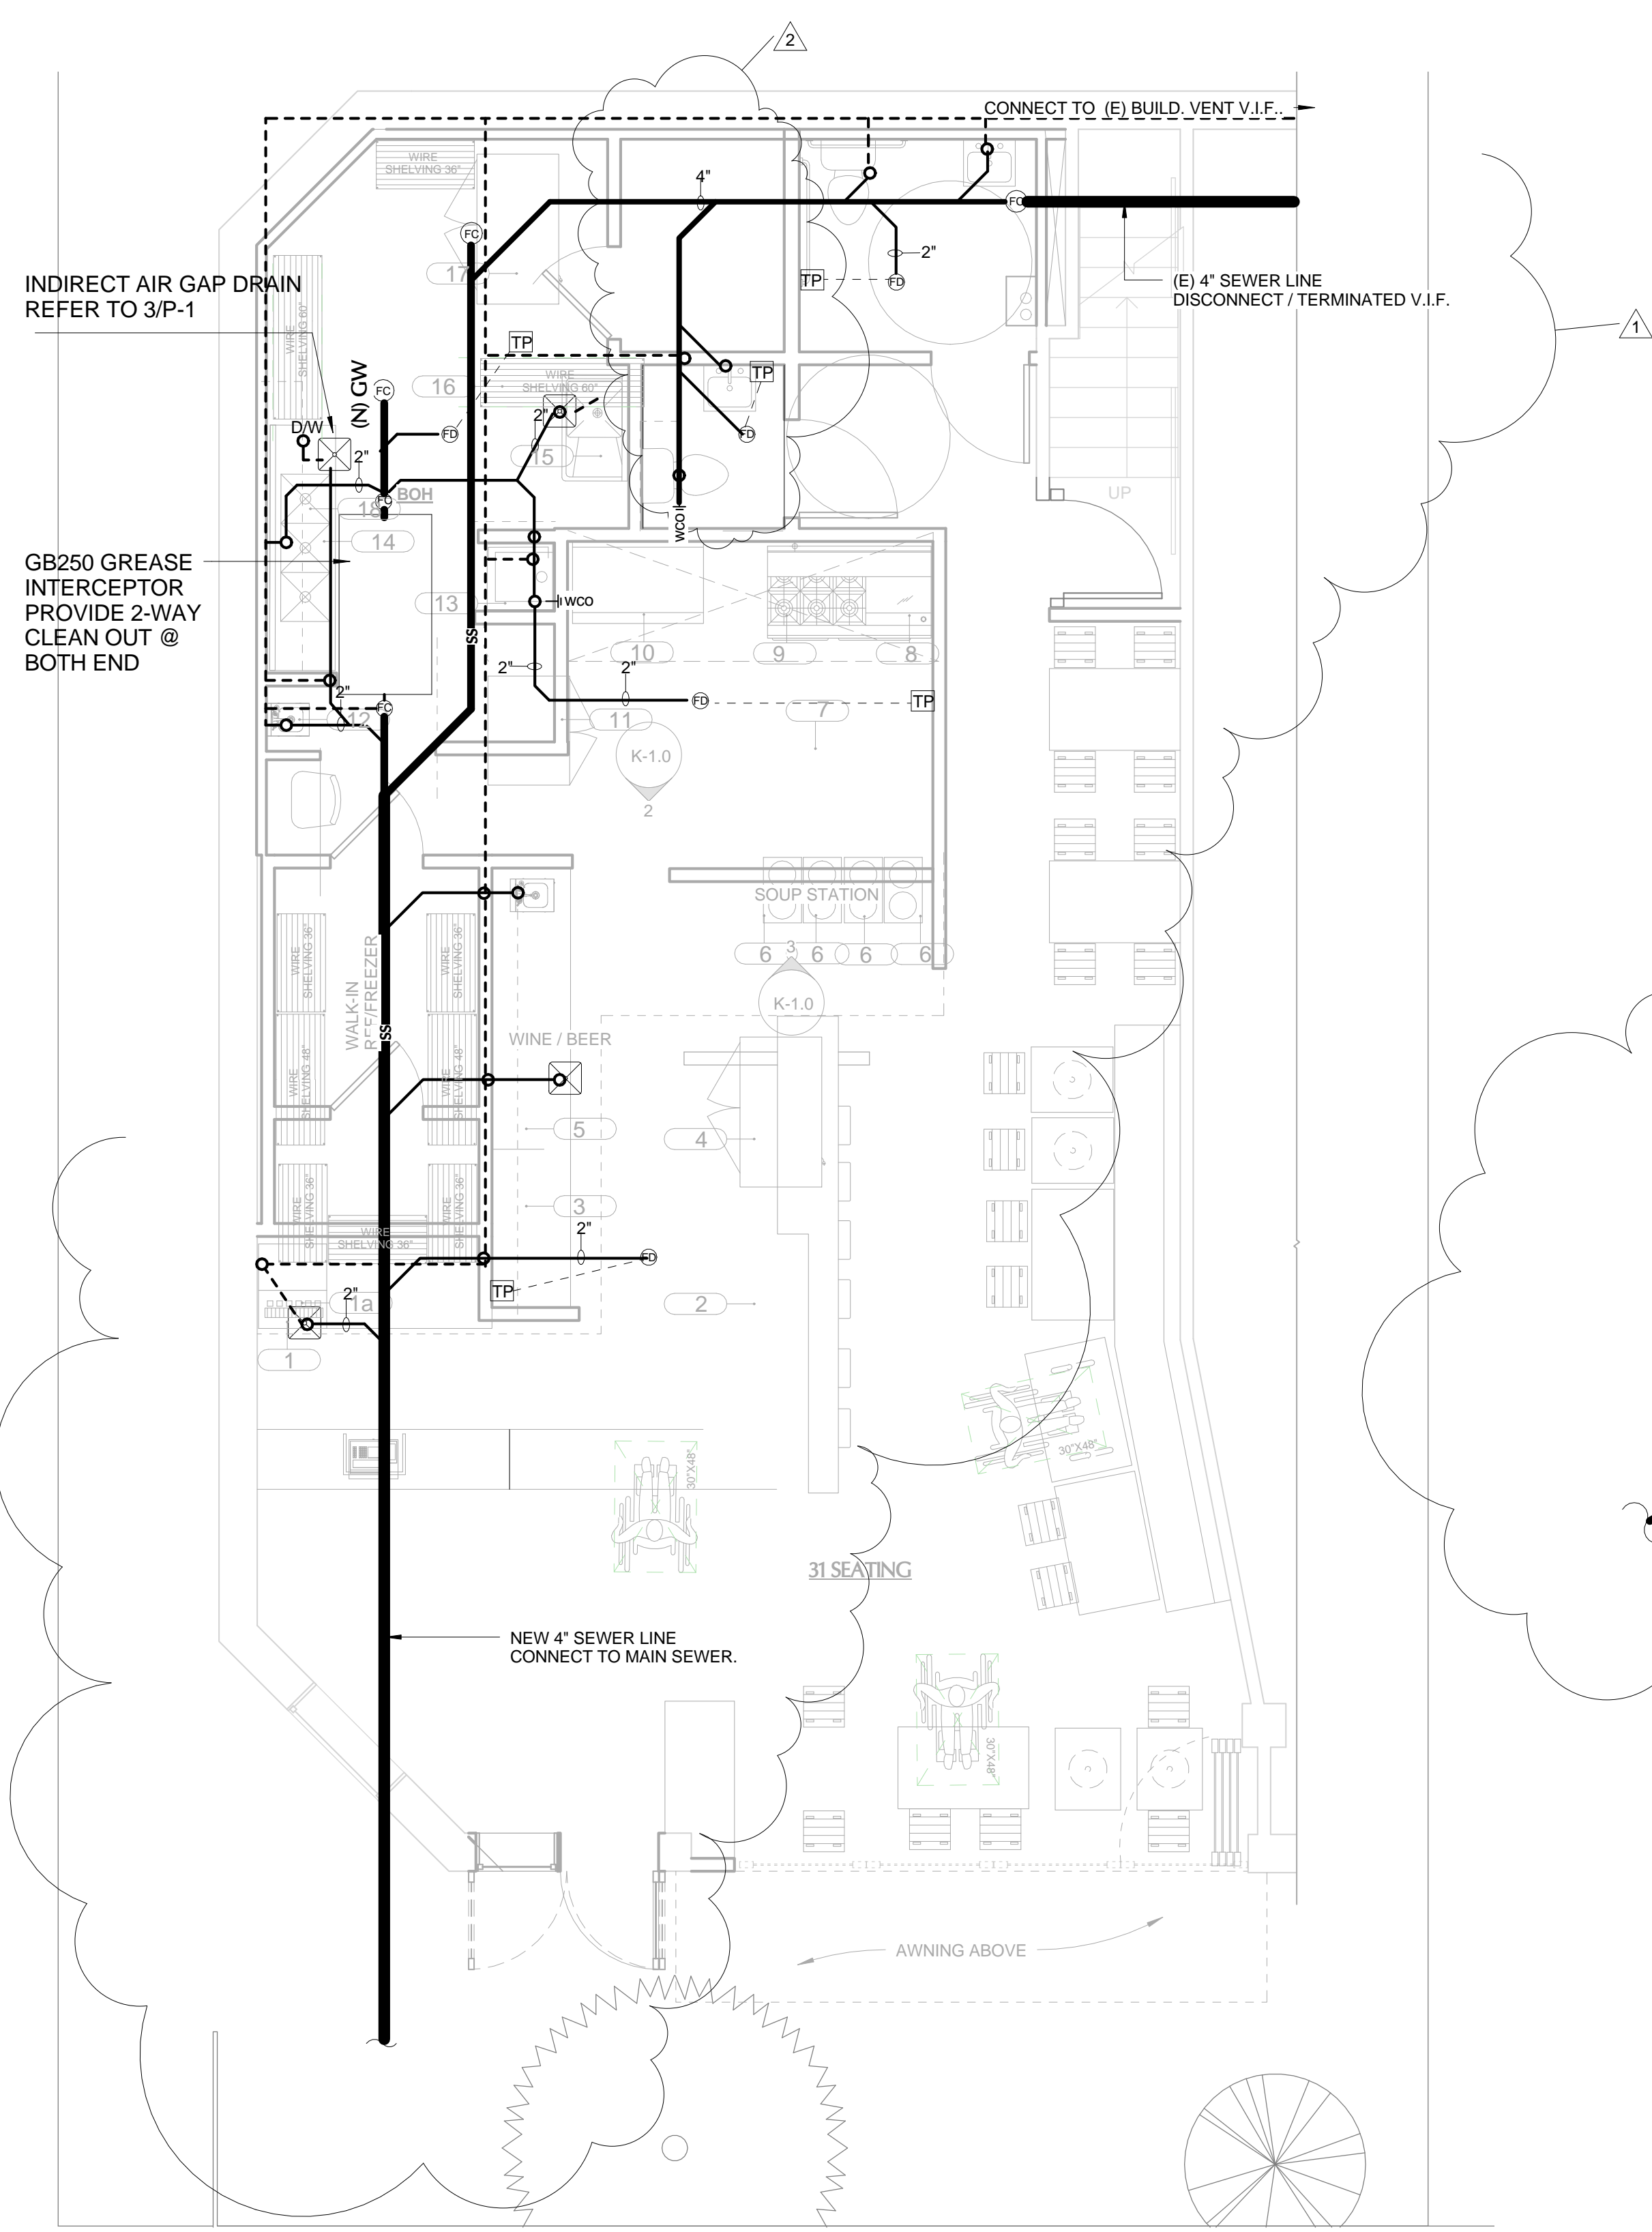

1 SEWER DIAGRAM PLAN
1/4" = 1'-0"

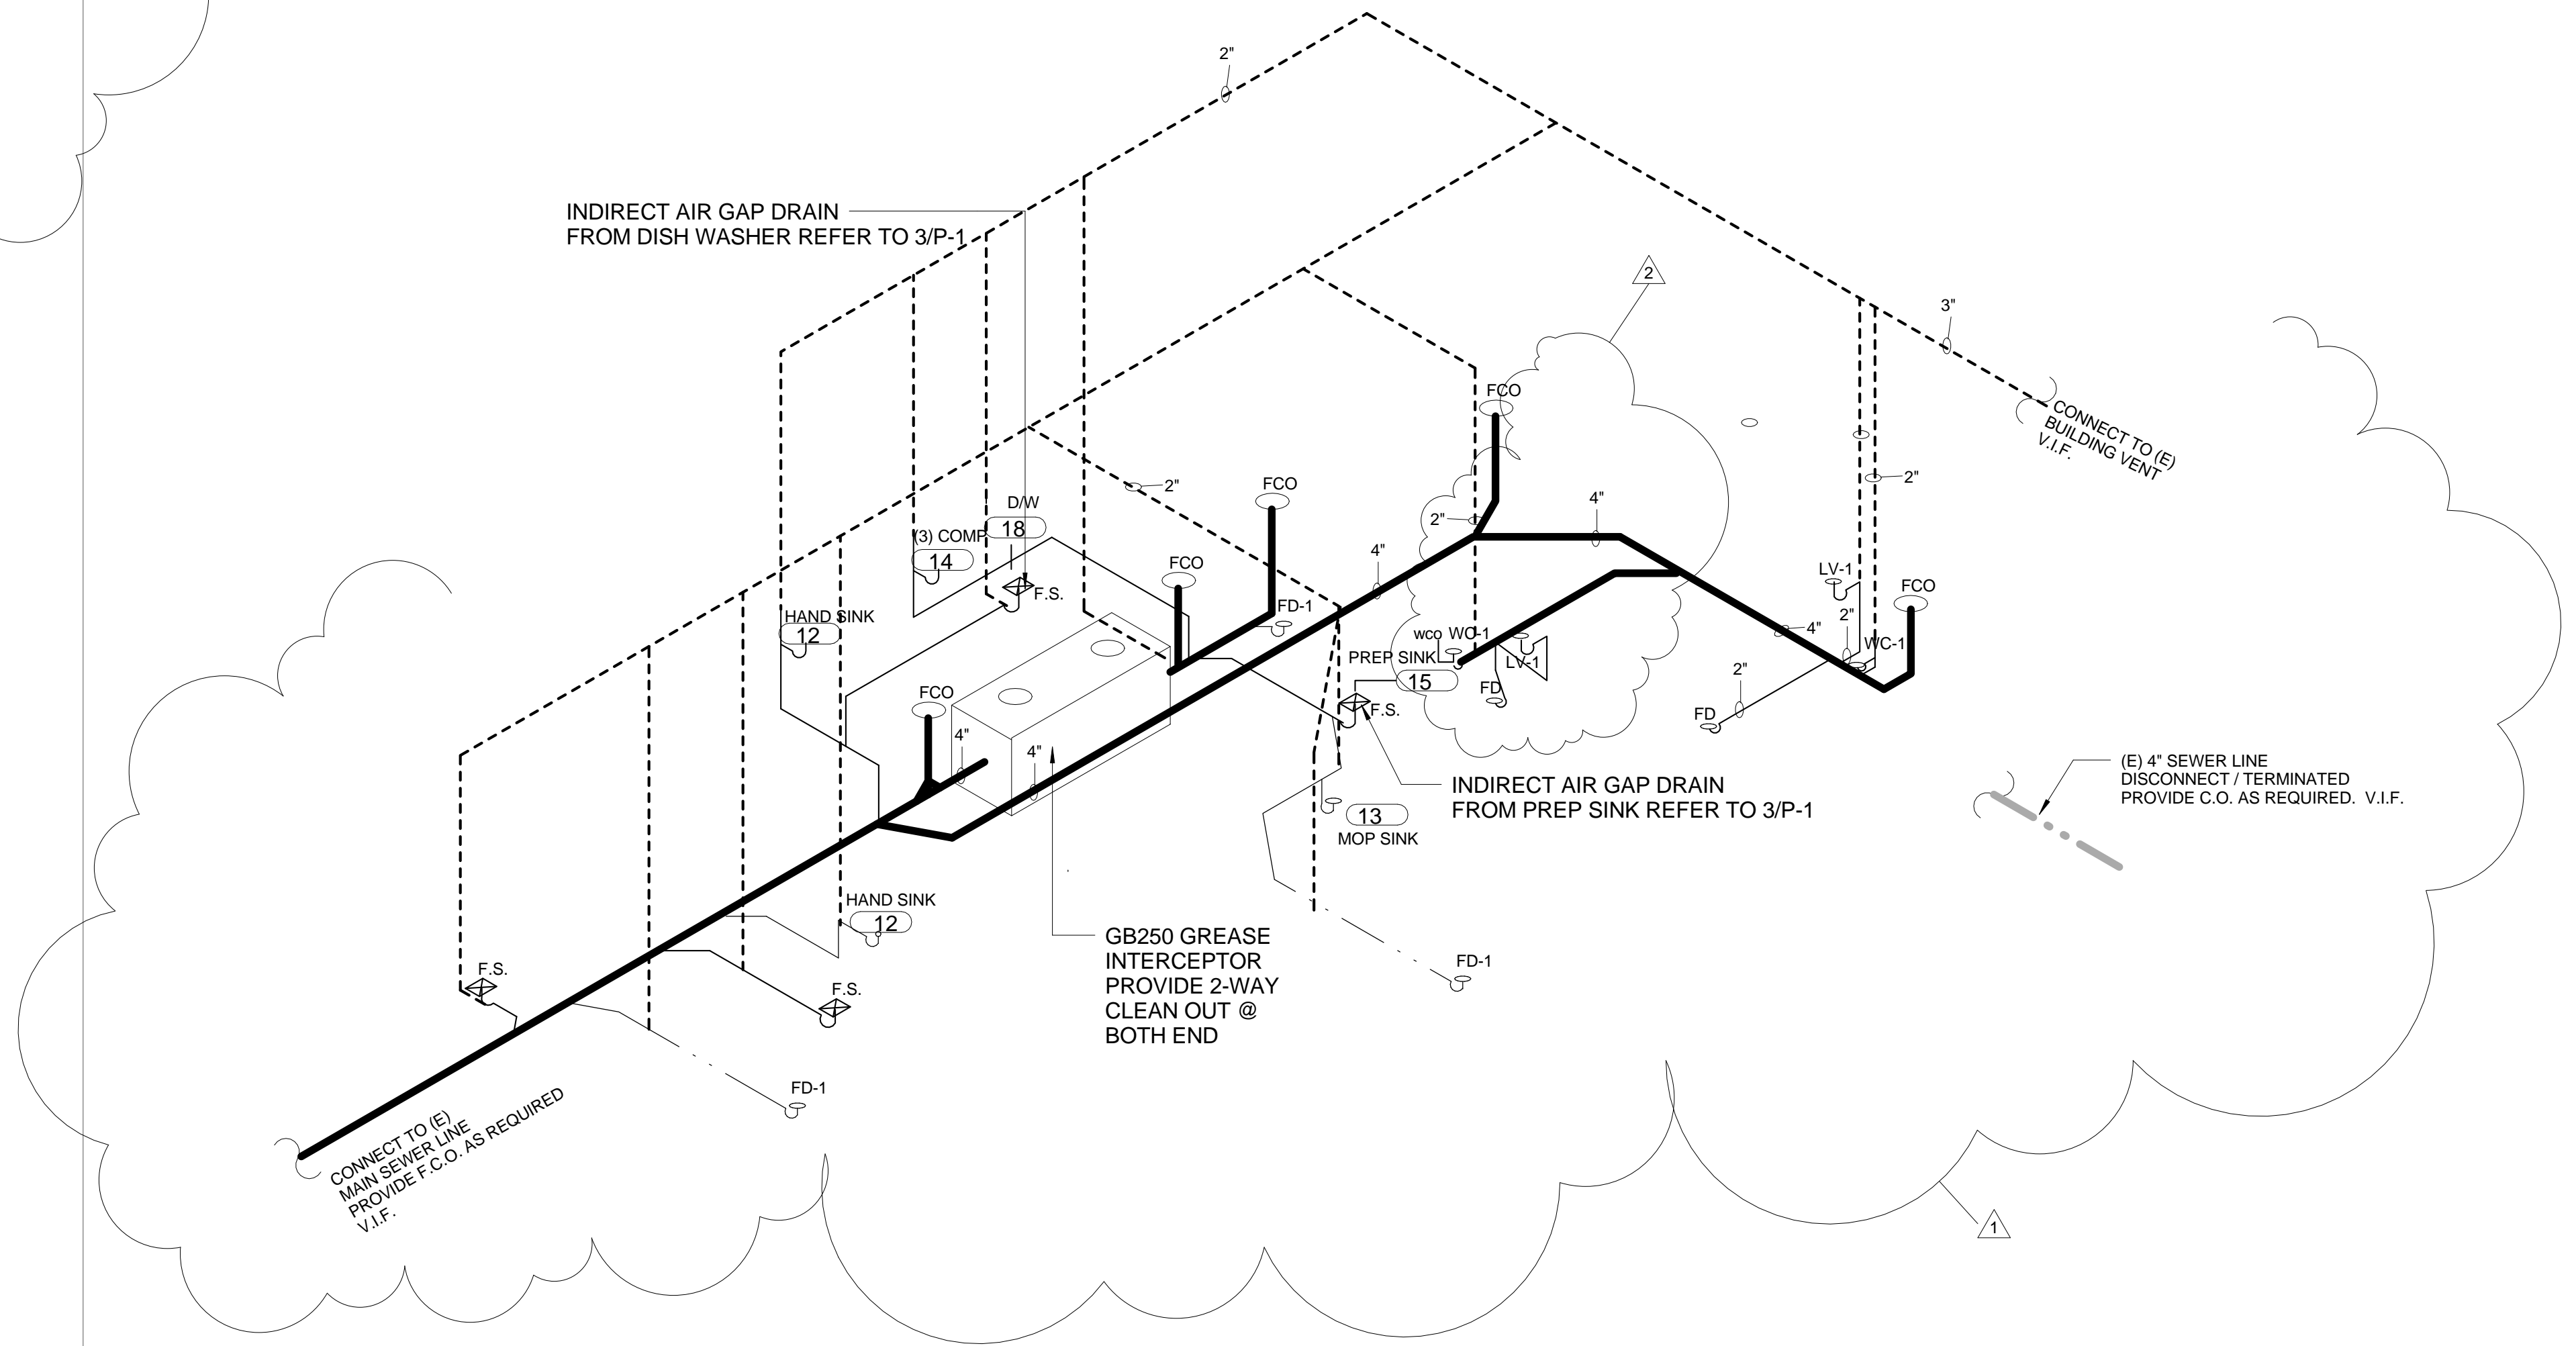

2 WASTE & VENT RISER DIAGRAM
1/4" = 1'-0"

**Tenant Improvement
Old Port Lobster Shack**
425 FORE STREET
PORTLAND ME

PROJECT NUMBER	150101
DRAWN	Author
CHECKED	Checker
DATE	
SCALE	

SEWER LINE DIAGRAM