

AirHandler Wiring

JOB 2692009 - Old Port Lobster Company r1


DRAWING NUMBER A2692009-2

SHIP DATE 7/11/2016

MODEL INLINE1L-G10

ATTENTION ELECTRICIAN!
 DROP FOR DISCONNECT CONNECTION
 IS FACTORY SUPPLIED
 CONNECT POWER TO THE DROP

Installed Options

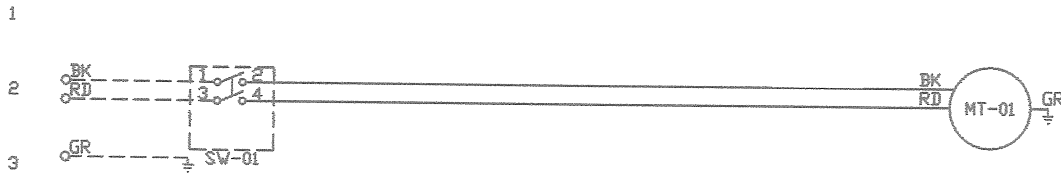

Component Identification

Label	Description	Location
-------	-------------	----------

MT-01	Supply motor	[2]
-------	--------------	-----

SW-01	Main disconnect switch	[2]
-------	------------------------	-----

MOTOR INFO	
SUPPLY	2HP-230V-1P-9.3FLA

ELECTRICAL INFORMATION
 MOTOR/CTRL CIRCUIT MCA: 11.7A
 MOTOR/CTRL CIRCUIT MOP: 20A

NOTES
 - - - - DENOTES FIELD WIRING
 _____ DENOTES INTERNAL WIRING

WIRE COLOR

BK - BLACK	YW - YELLOW
BL - BLUE	GR - GREEN
BR - BROWN	GY - GRAY
OR - ORANGE	PR - PURPLE
RD - RED	PK - PINK
WH - WHITE	

1
2
3
4
5
6
7
8
9
10
11
12
13
14
15
16
17
18
19
20
21
22
23