


ELECTRICAL PACKAGES - Job#2692009

NO.	TAG	PACKAGE #	LOCATION	SWITCHES		OPTION	FANS CONTROLLED				
				LOCATION	QUANTITY		TYPE	?	H.P.	VOLT	FLA
1		SC-211110FP	Wall Mount In SS Box	SS Wall Mount Box	1 Light 1 Fan	Smart Controls Thermostatic Control	Exhaust	1	5.000	230	24.6
							Supply	1	2.000	230	9.3

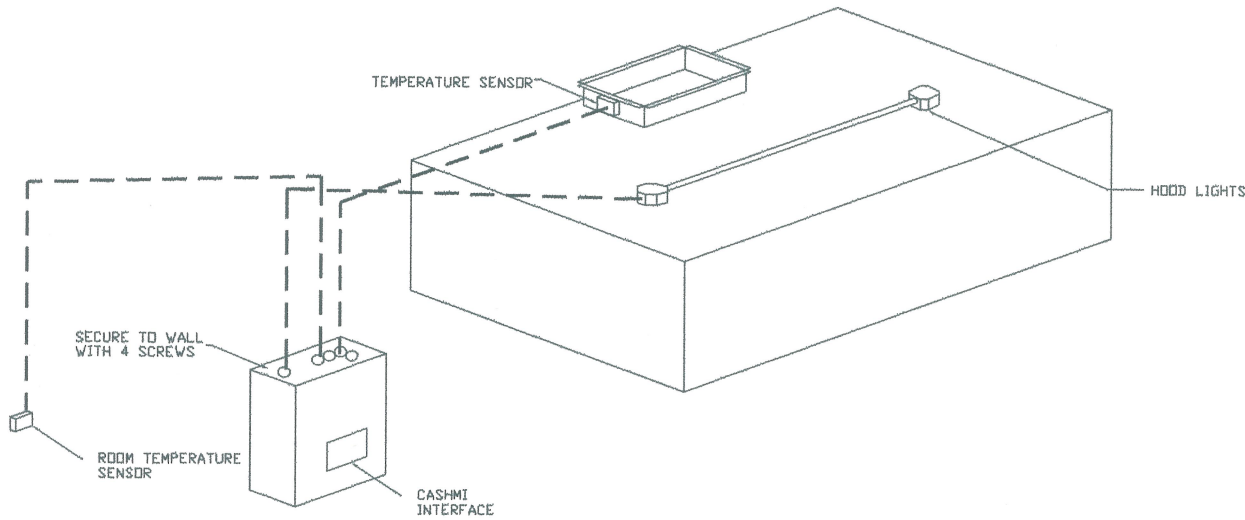

WALL MOUNTED CONTROL CENTER

CUSTOMER APPROVAL TO MANUFACTURE:

- Approved as Noted
- Approved with NO Exception Taken
- Revise and Resubmit

SIGNATURE _____
Your Title _____ Date _____



JOB Old Port Lobster Company r1	
LOCATION SCARBOROUGH, ME,	
DATE 7/11/2016	JOB # 2692009
DWG # 11	DRAWN BY BFC-21
REV.	SCALE 3/8" = 1'-0"