

Exhaust Fan Wiring


JOB 2692009 - Old Port Lobster Company r1

DRAWING NUMBER EXH2692009-1

SHIP DATE 7/11/2016

MODEL CASRE20BD

Installed Options

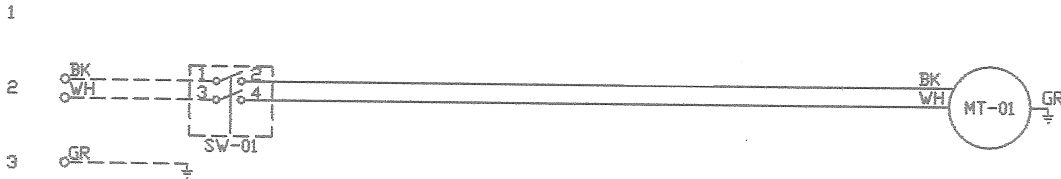

Component Identification		
Label	Description	Location
MT-01	Fan Motor	[2]
SW-01	Main disconnect switch	[2]

**MOTOR INFO**  
EXHAUST SHP-230V-1P-24.6FLA

**ELECTRICAL INFORMATION**  
MOTOR/CTRL MCA: 30.8A  
MOTOR/CTRL MOP: 50A

**NOTES**  
----- DENOTES FIELD WIRING  
————— DENOTES INTERNAL WIRING

**WIRE COLOR**

BK - BLACK	YW - YELLOW
BL - BLUE	GR - GREEN
BR - BROWN	GY - GRAY
OR - ORANGE	PR - PURPLE
RD - RED	PK - PINK
WH - WHITE	