


Side View Hood

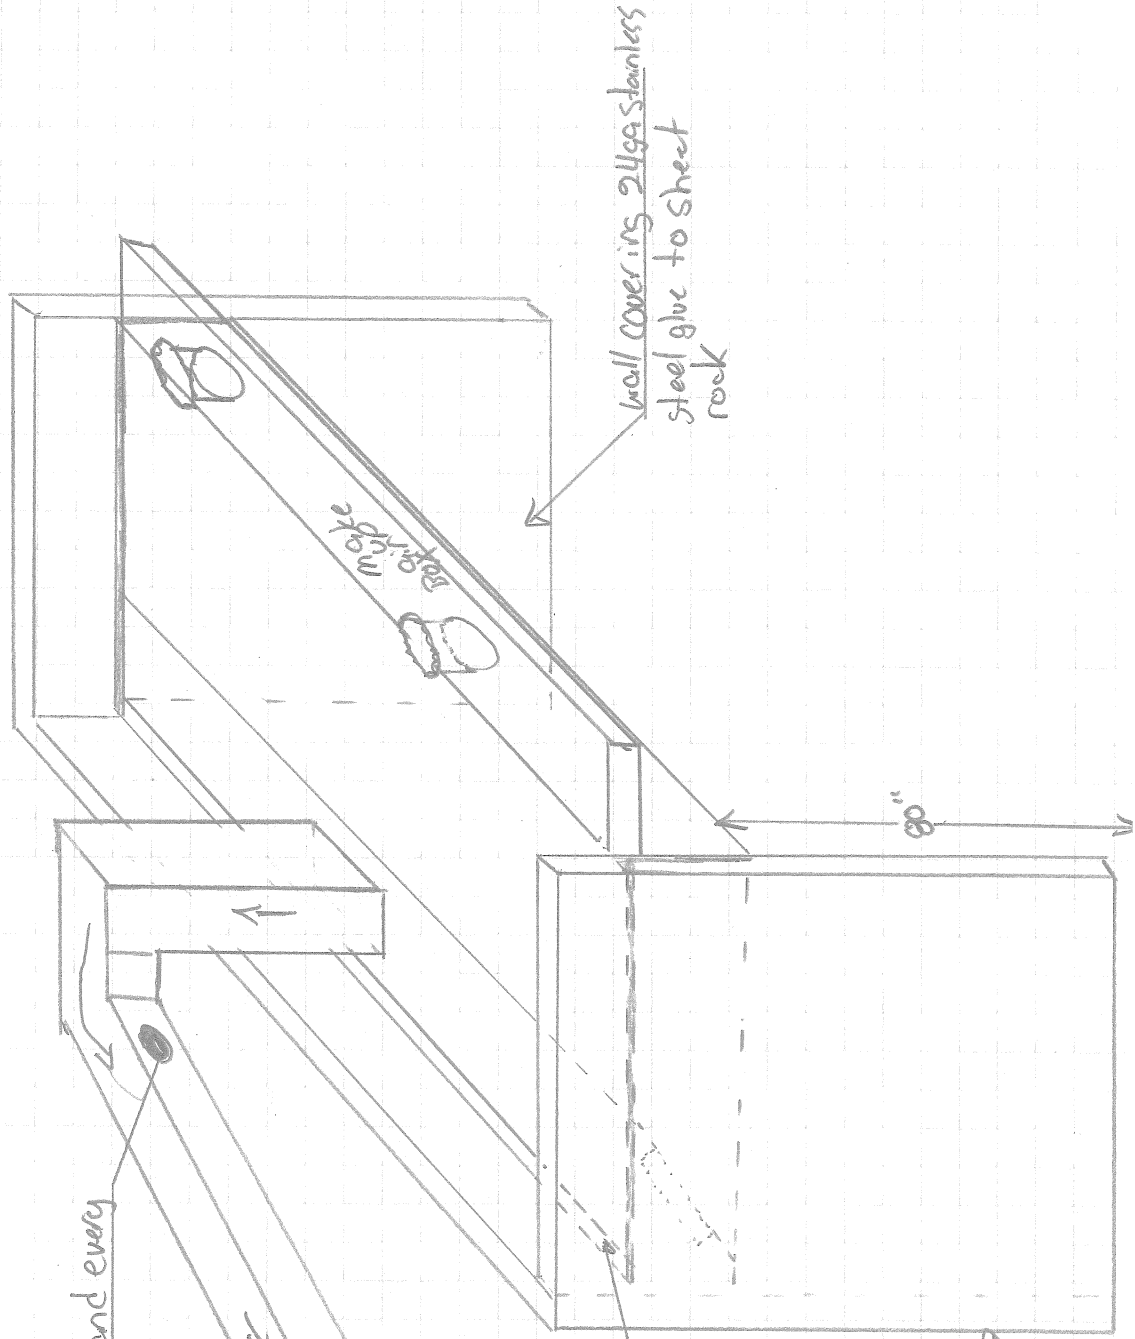

High temp doors each 90, 45, and every 10' of duct work

18ga Stainless steel grease Duct work pitch to Hood solid welded

3" air space behind hood

Wall 5/8 sheet work both side metal studs.