


FAN#2 - SUPPLY PERFORMANCE CURVES.

1950 CFM, 1 SP @ 1135 RPM and 0.907 BHP at 64 feet and 75 deg F

* Please note that these curves were adjusted for job specific temperature and altitude.

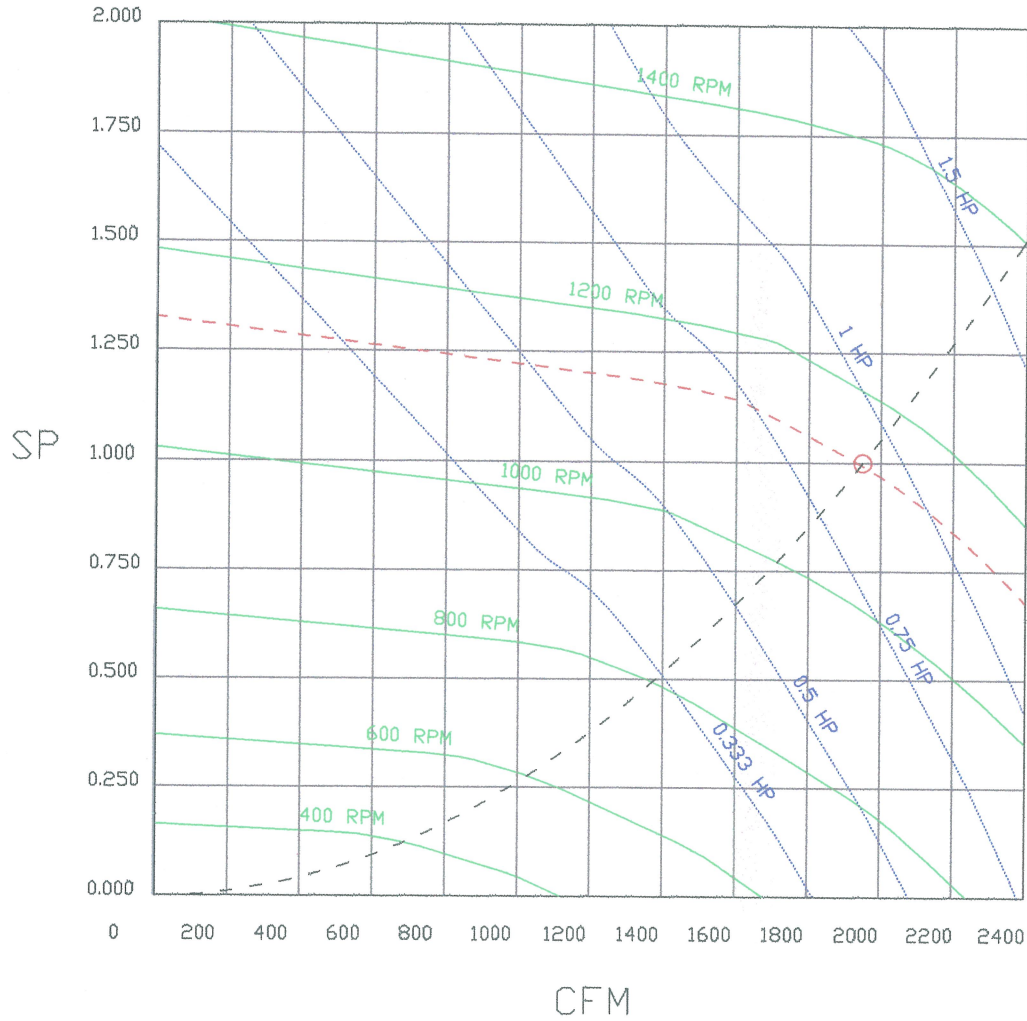

CUSTOMER APPROVAL TO MANUFACTURE:

Approved as Noted

Approved with ND Exception Taken

Revise and Resubmit

SIGNATURE _____

Your Title _____ Date _____



CAPTIVEAIRE

JOB Old Port Lobster Company r1	
LOCATION SCARBOROUGH, ME,	
DATE 7/11/2016	JOB # 2692009
DWG # 8	DRAWN BY BFC-21
REV.	SCALE 3/8" = 1'-0"