


433 Fore St. - Layout

QuadPod Canopy

DC Rating: 174 kW

Orientation Assumptions:

- 305 watt modules at 5 degree tilt
- 10 x 130' QuadPods in SE orientation

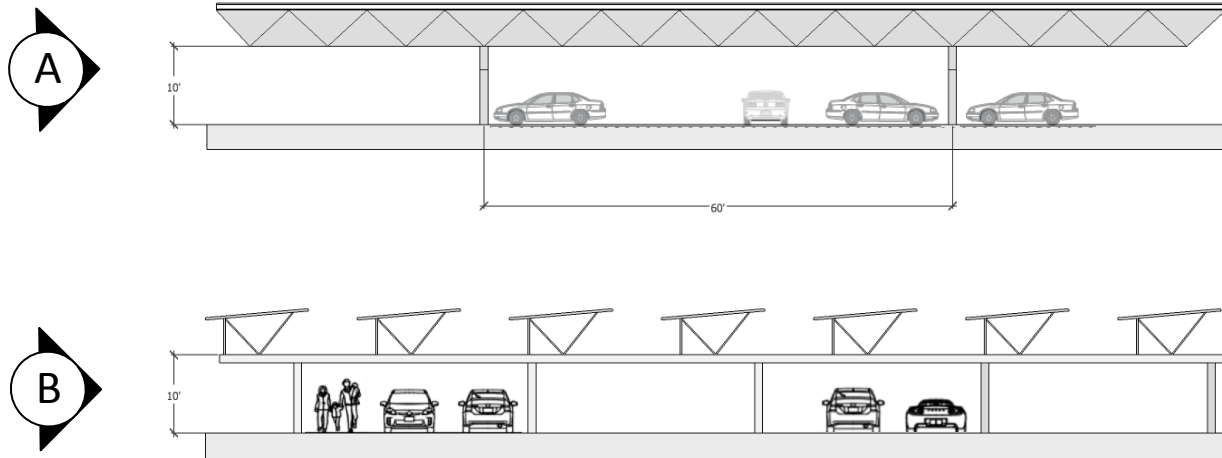

**Total capacity estimates to be finalized through structural engineering*



Parking Garage Examples

