

1 2 3 4 5 6

A

B

C


D

A


B

C

D

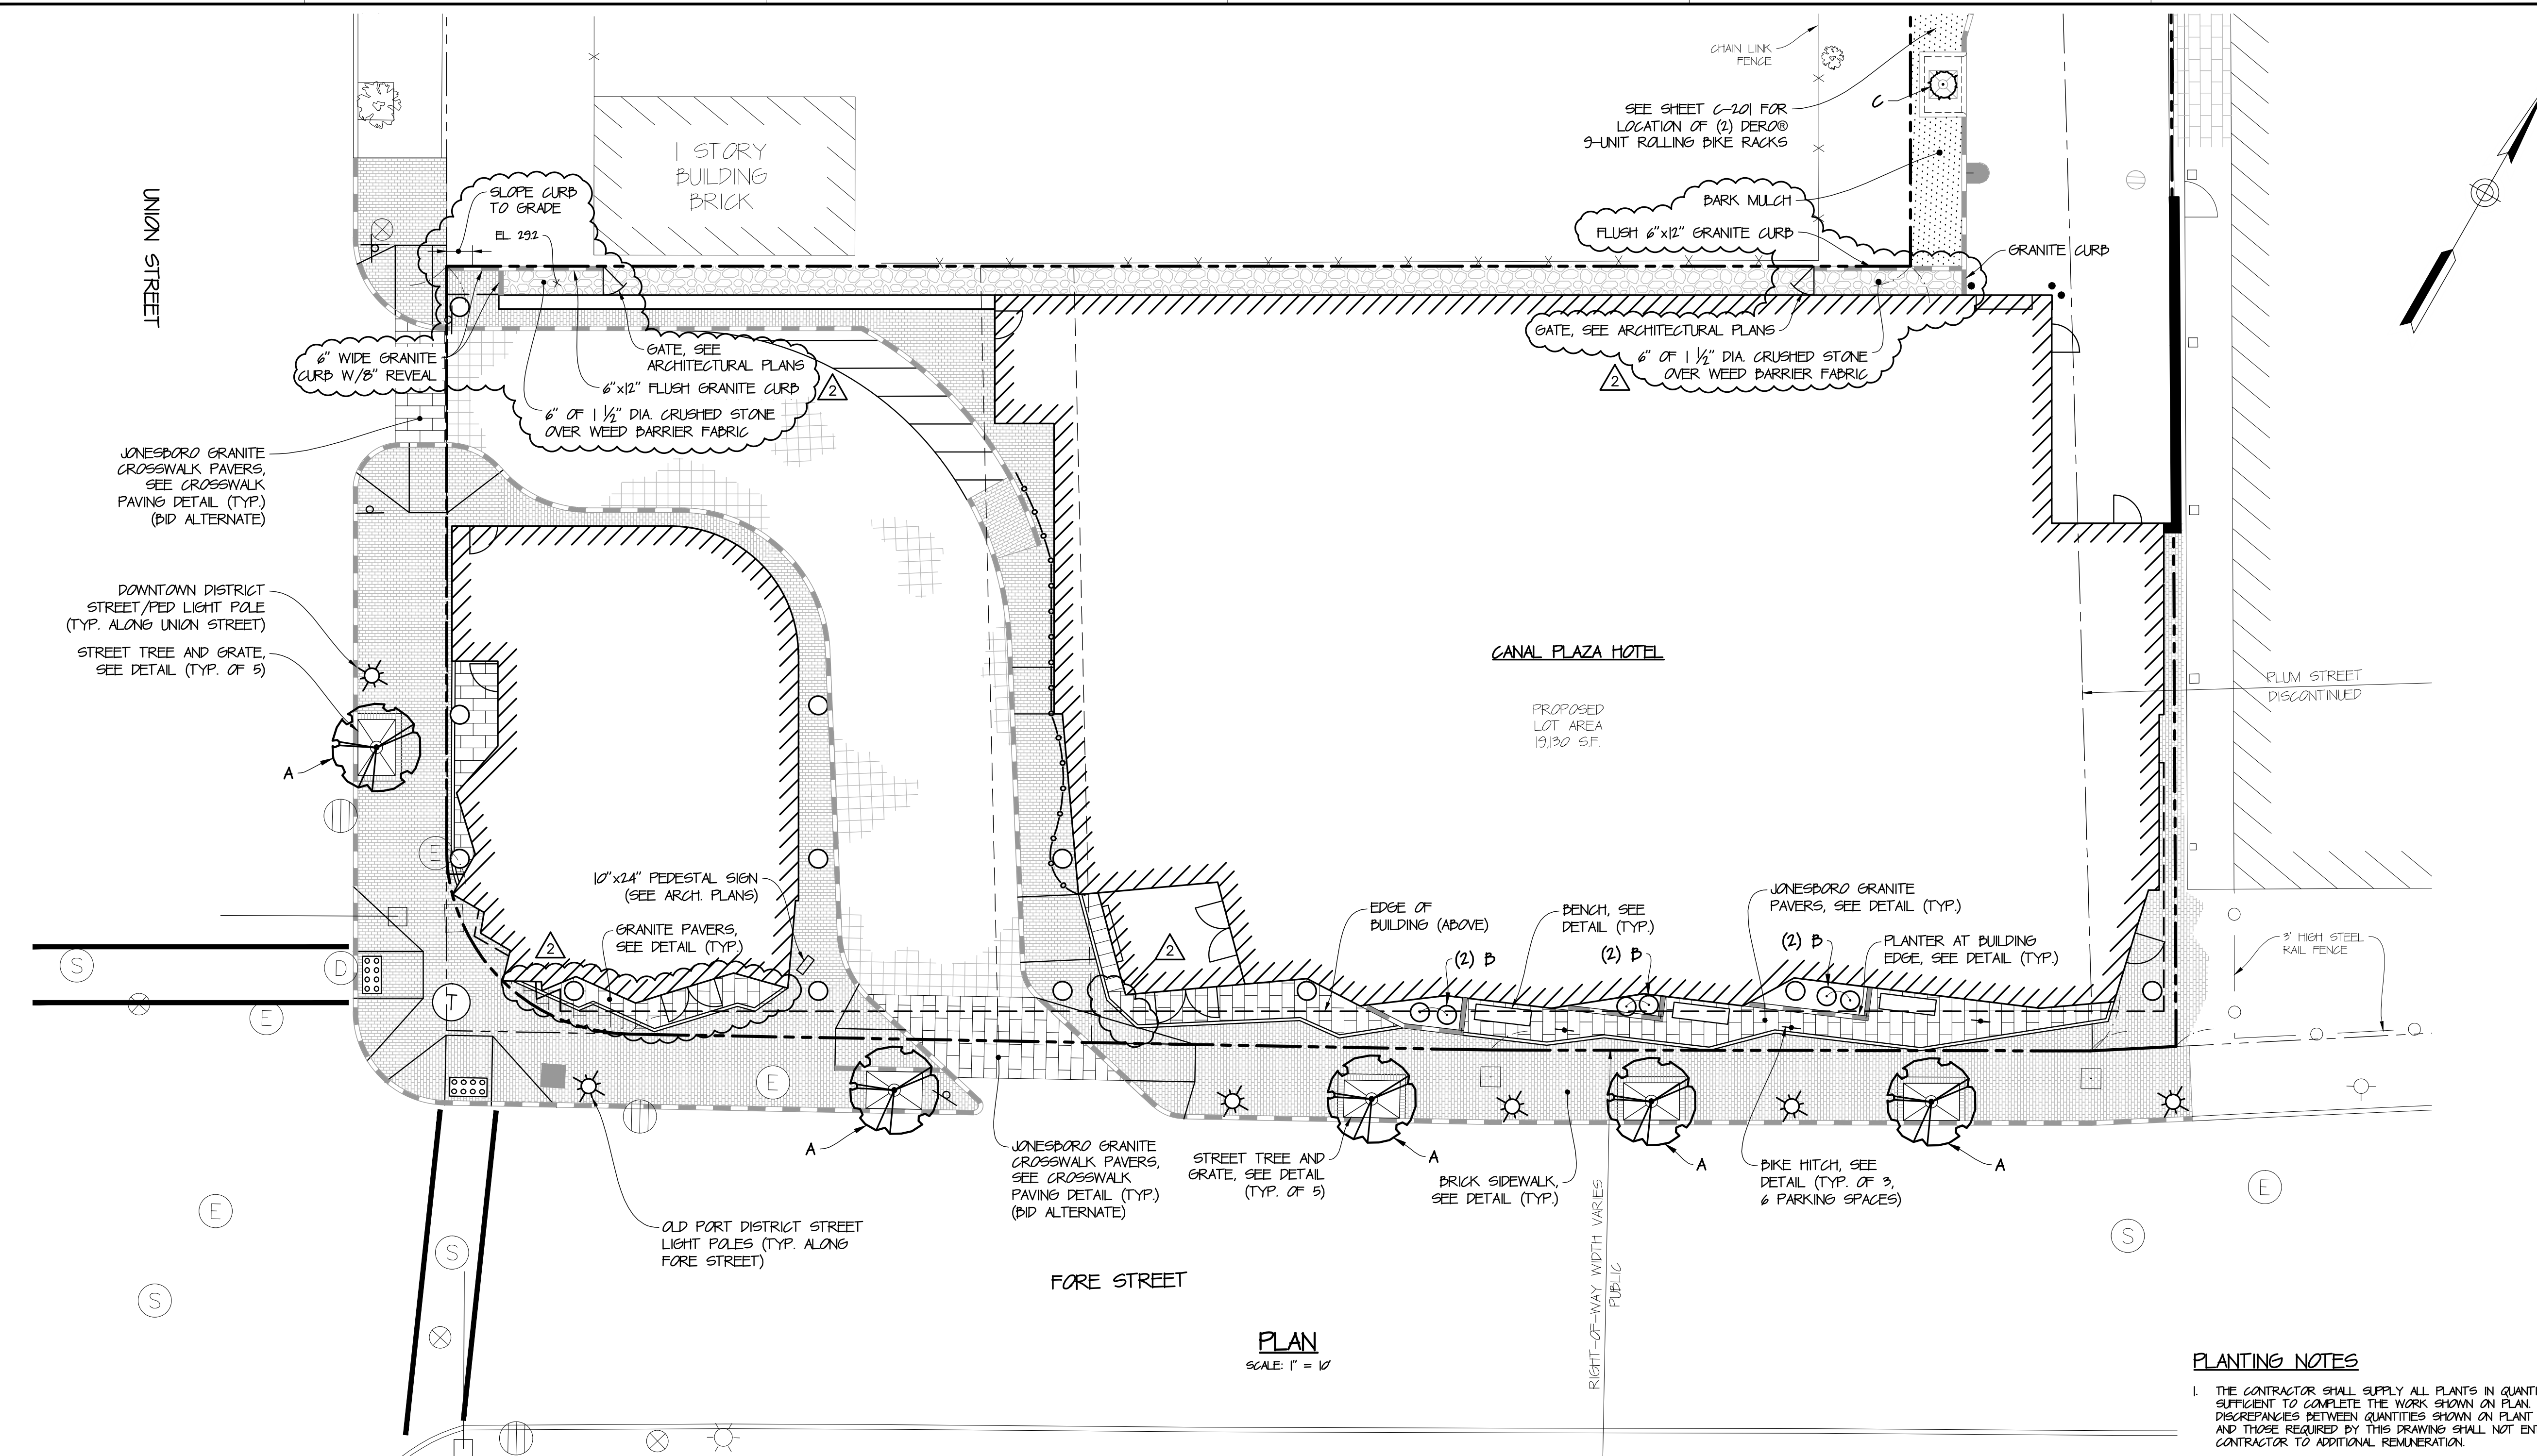


PLAN SCALE: 1" = 10'

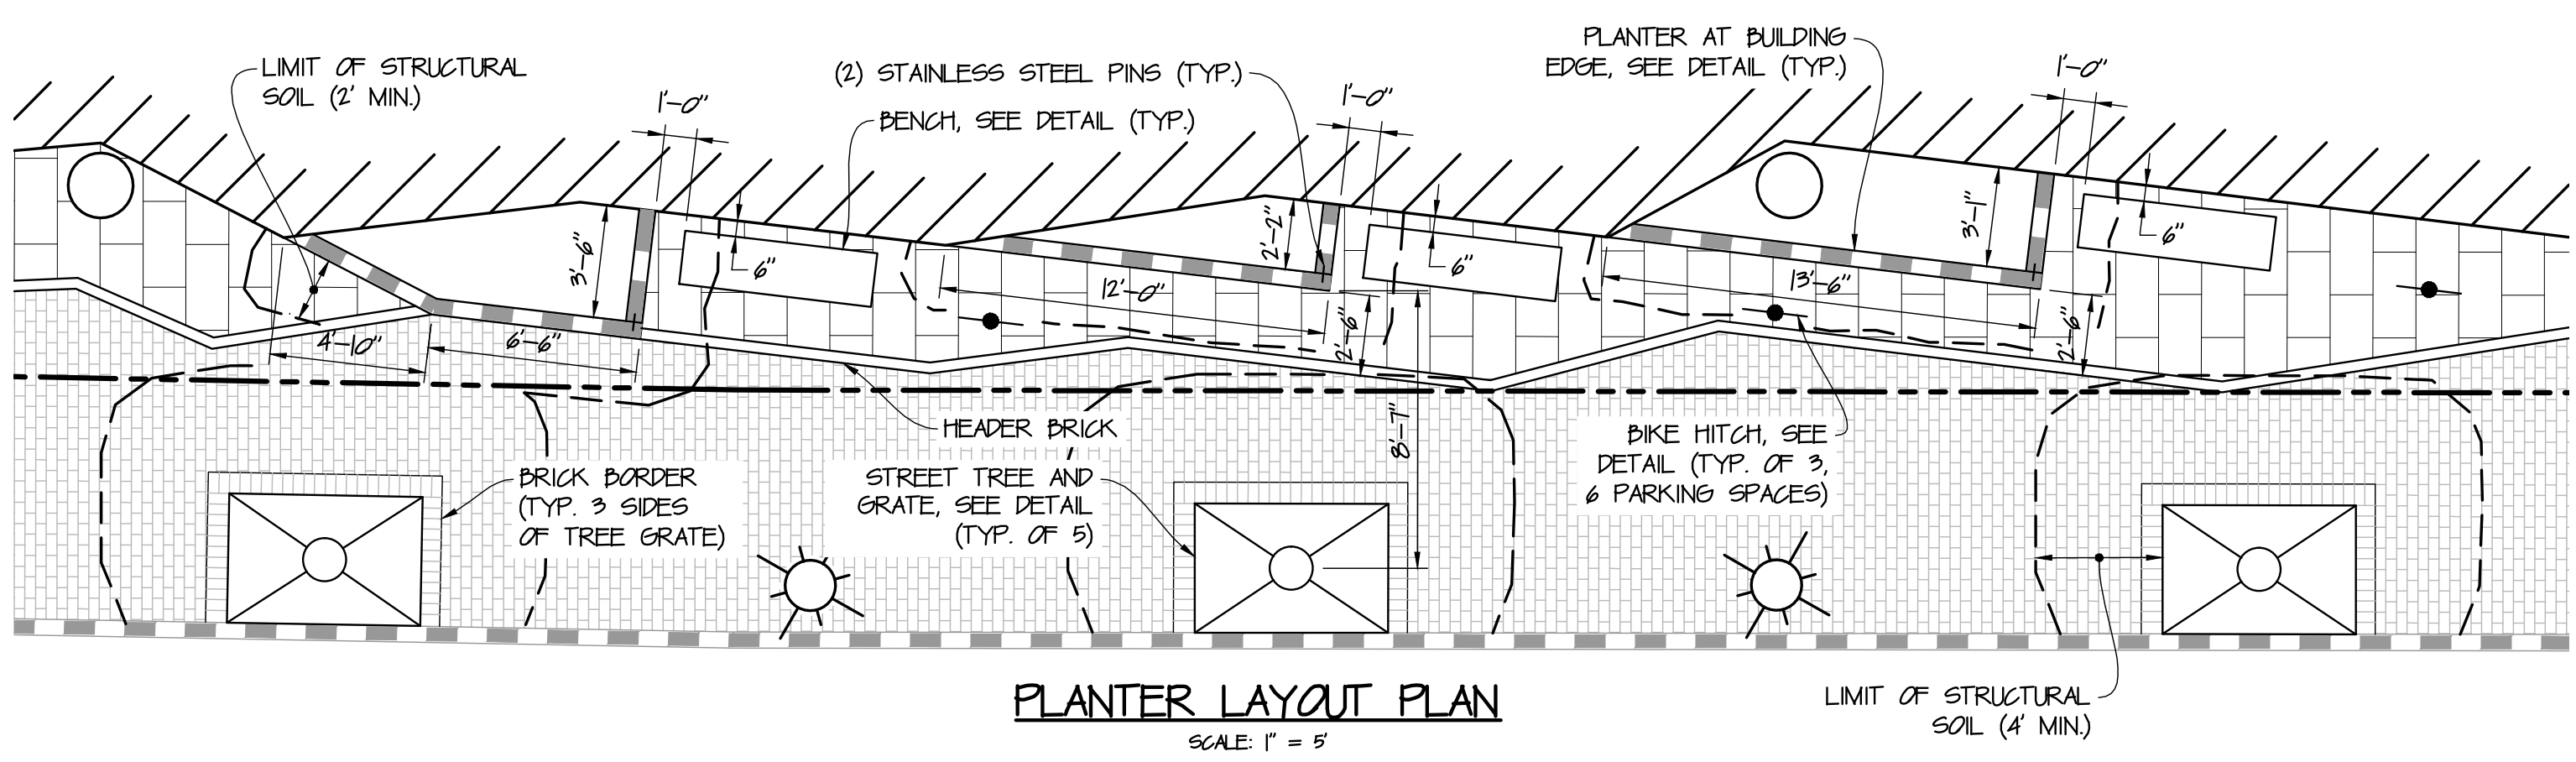

PLANTING NOTES

1. THE CONTRACTOR SHALL SUPPLY ALL PLANTS IN QUANTITIES SUFFICIENT TO COMPLETE THE WORK SHOWN ON PLAN. ANY DISCREPANCIES BETWEEN QUANTITIES SHOWN ON PLANT LIST AND THOSE REQUIRED BY THIS DRAWING SHALL NOT ENTITLE CONTRACTOR TO ADDITIONAL REMUNERATION.
2. ANY PLANT SUBSTITUTIONS MUST BE APPROVED BY THE OWNER AND THE CITY OF PORTLAND.
3. ANY TREE OR SHRUB WHICH COMES OVER OR UNDER ANY UTILITY SHALL BE RELOCATED ON THE SITE BY THE LANDSCAPE ARCHITECT.
4. ALL TREES AND SHRUBS SHALL BE PLACED IN THE DESIGNATED AREAS AS SHOWN ON THE PLAN AND BEFORE PLANTING SHALL BE APPROVED BY THE LANDSCAPE ARCHITECT.
5. THE CONTRACTOR SHALL RELOCATE ANY TREE OR SHRUB AS DIRECTED BY THE LANDSCAPE ARCHITECT.
6. ALL PLANT MATERIAL INSTALLED SHALL MEET THE SPECIFICATIONS OF THE AMERICAN STANDARD FOR NURSERY STOCK (LATEST EDITION) AS SET FORTH BY THE AMERICAN ASSOCIATION OF NURSERYMEN.
7. THE LANDSCAPE CONTRACTOR SHALL REPLACE OR REPAIR TO ORIGINAL CONDITION ANY AND ALL UTILITIES, PAVING, CURBING, ETC., DAMAGED AS A RESULT OF THEIR OPERATIONS AT NO ADDITIONAL COST TO THE OWNER.


PLANT LIST						
KEY	COMMON & BOTANICAL NAME	SIZE	ROOT	QTY.	NOTES	
A	GREEN PILLAR PIN OAK Q. PALUSTRIS 'GREEN PILLAR'	3" GAL	B&D	5	7 CLEAR TO BRANCHES	
B	NORTHERN BAYBERRY M. PENNSYLVANICA	24" HT.	CONT.	6	MIN 3 CANES	
C	BLACKHAW VIBURNUM V. FRUNIFOLIUM	3 1/2" HT.	CONT.	1	MIN 3 CANES	

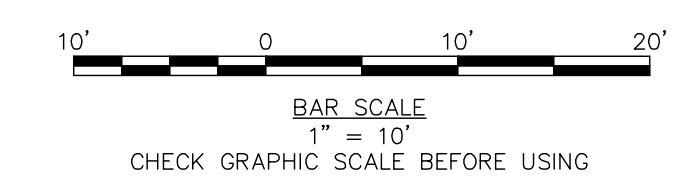

LANDSCAPE ARCHITECT

Anthony Muench Landscape Architect  
94 Commercial Street Portland, Maine 04101 207.741.6421

THIS DOCUMENT IS THE PROPERTY OF MUECHER & GIBBS, INC. AND ITS CLIENT. REPRODUCTION OR MODIFICATION WITHOUT WRITTEN PERMISSION IS PROHIBITED.

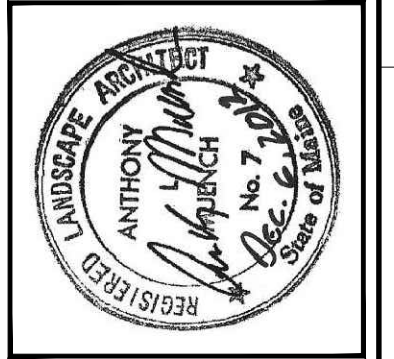

NO.	DESCRIPTION	DATE
1	ISSUED FOR CONSTRUCTION	11/16/2012
2	APPENDUM 2	12/06/2012

DESIGNED BY: AM  
CHECKED BY: AM  
DRAWN BY: JBC

LANDSCAPING AND SITE AMENITIES PLAN

COW PLAZA HOTEL, LLC  
100 COMMERCIAL STREET, SUITE 306  
PORTLAND, MAINE, C/O TIM SOLEY

HYATT PLACE  
PORTLAND - OLD PORT  
433 FORE STREET  
PORTLAND, ME

JOB NO.: 225869.01  
DATE: NOVEMBER 2012  
SCALE: 1" = 10'  
SHEET: 11 OF 12

L-100

1 2 3 4 5 6

\\PORTLAND\Projects\225869\_Canal S - Fore & Union Hotel\wp\Drawings\22586901-C200A.dwg, Dec 06, 2012 - 2:19pm