


First Floor Foodservice Equipment Plan
SCALE - 1/4" = 1' - 0"

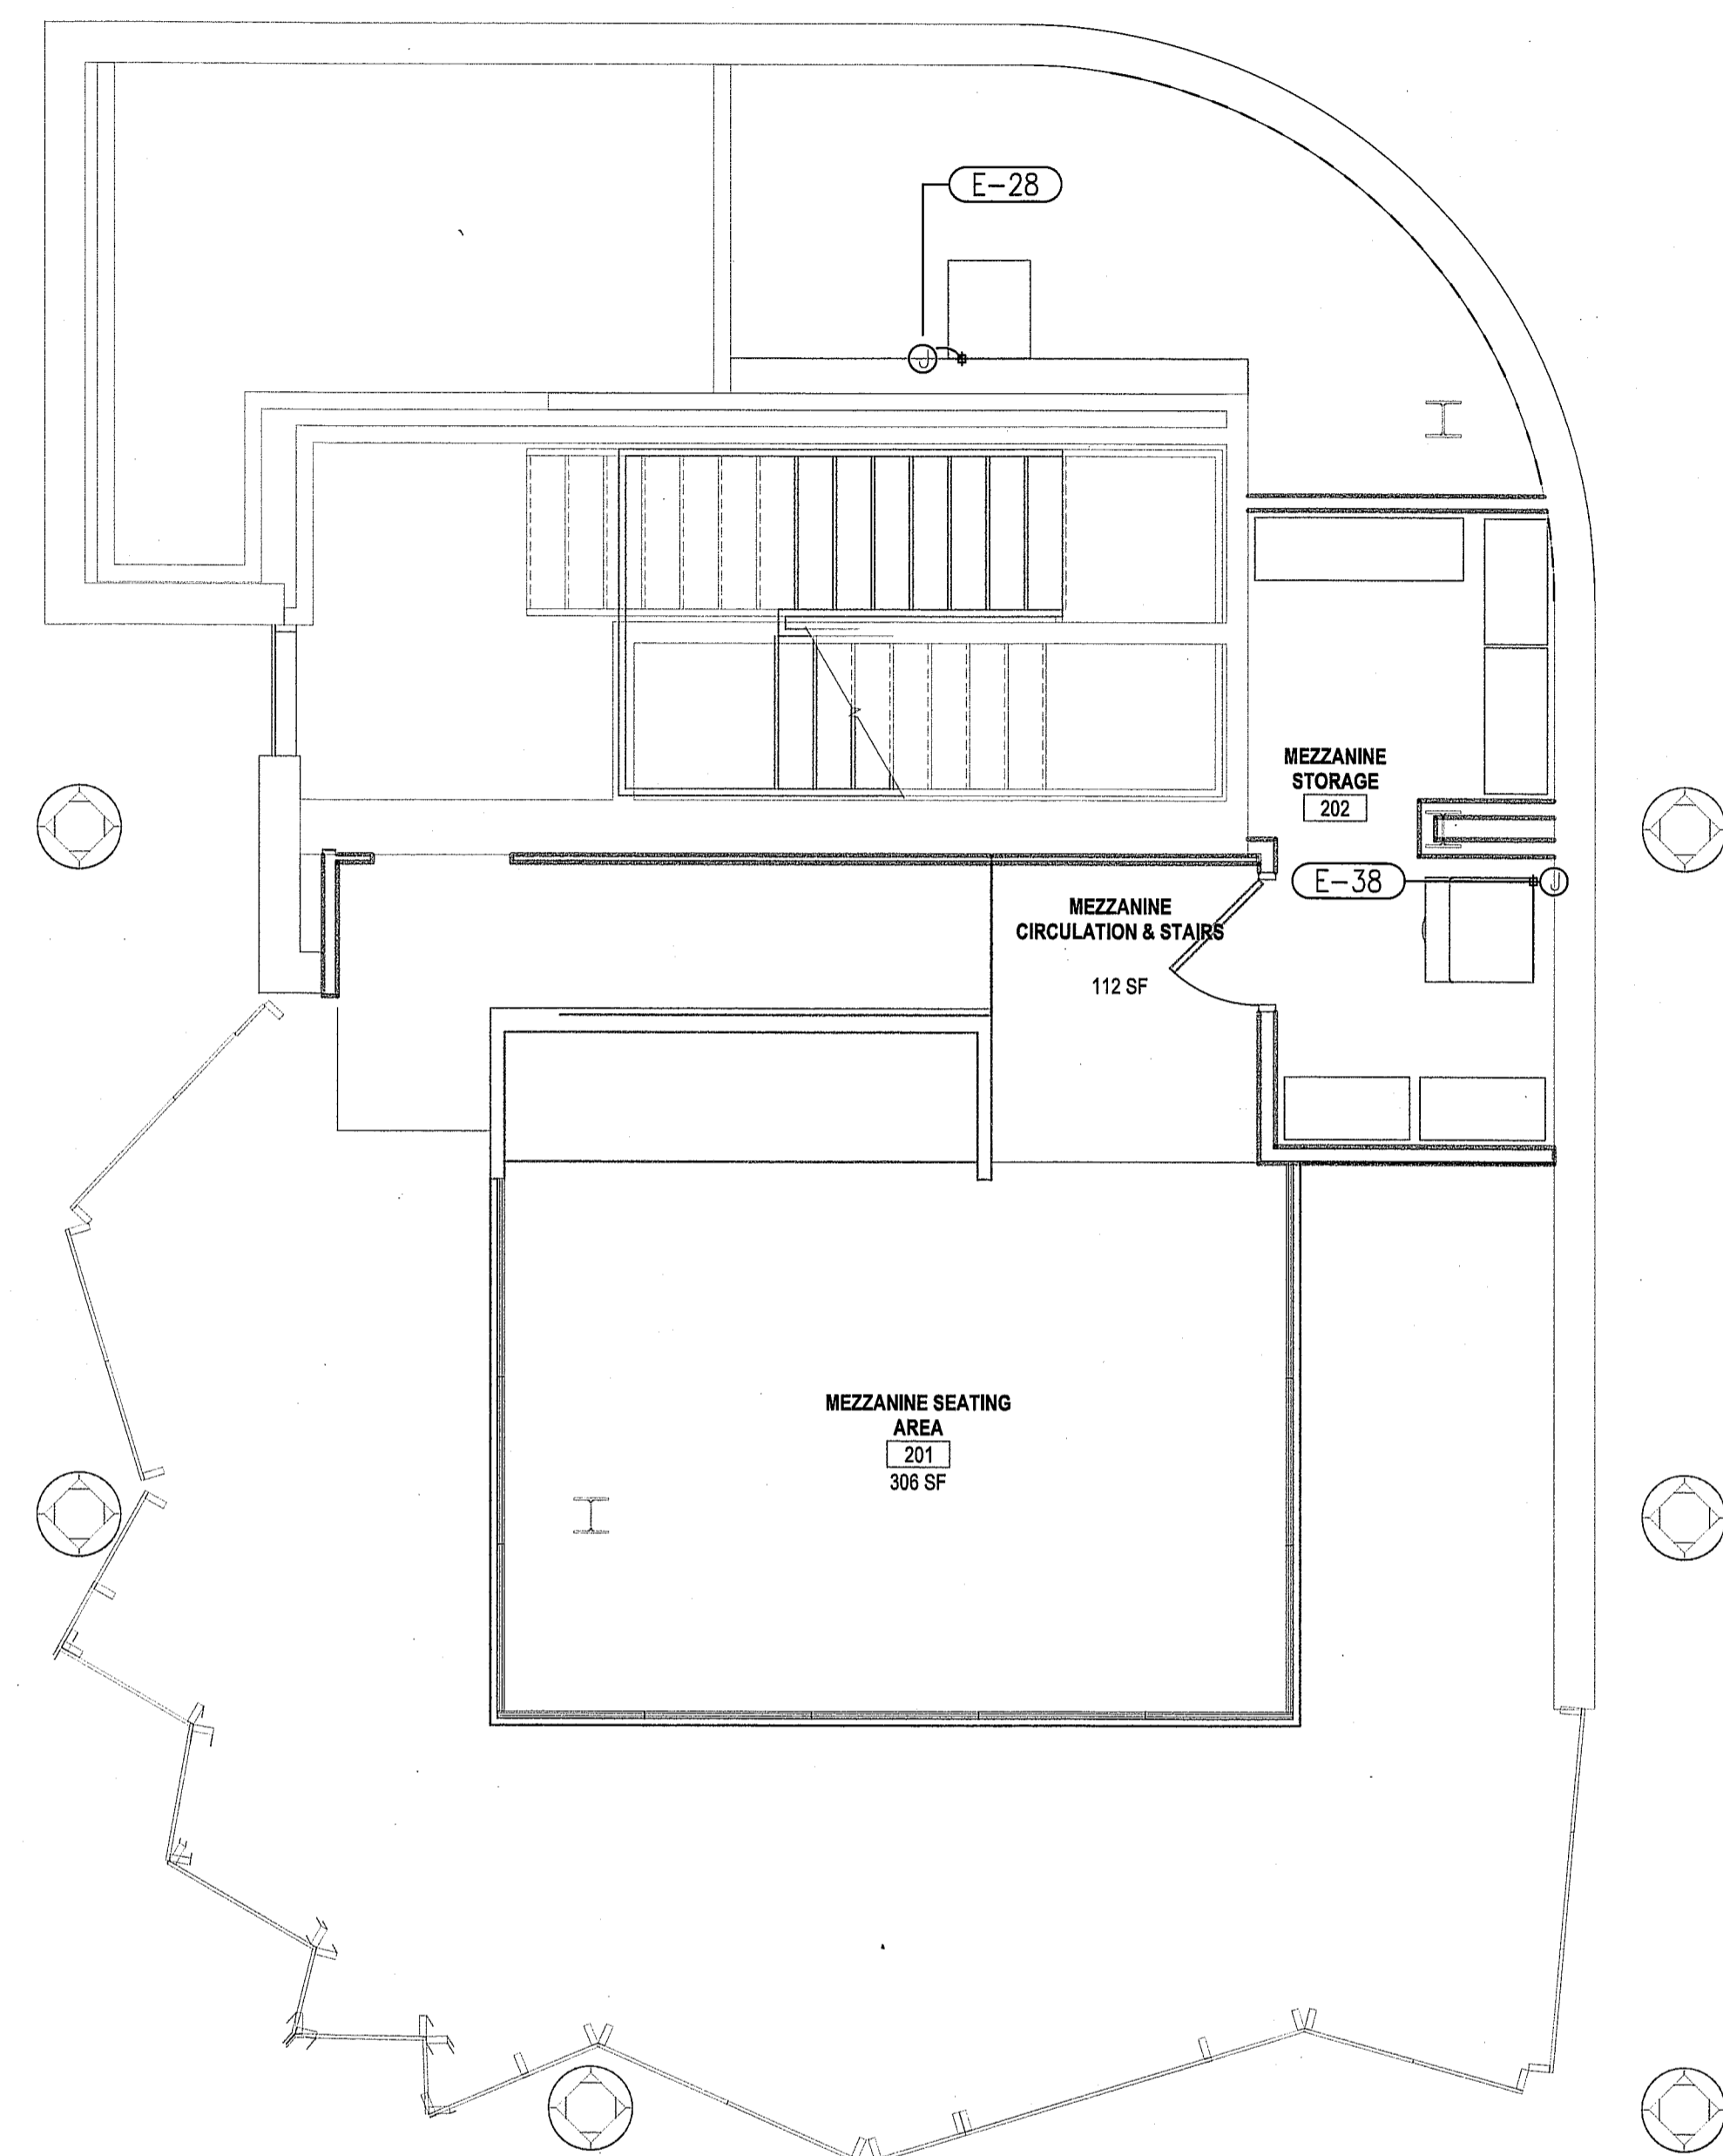


Mezzanine Foodservice Equipment Plan
SCALE - 1/4" = 1' - 0"

MK.	QTY	CONNECTION CHARACTERISTICS					RI HT	SERVES	DESCRIPTION	REMARKS	
		AMPS	KW	HP	VOLTS	PH					JBOX
E-1	1	6.0		1/3	120	1	X	90"	1	REFRIGERATOR, 1-SECTION	
E-2	1	8.0			208	1	X	Ø CELL'G	2	VENTLESS HOOD SYSTEM	
E-3	1	9.9		1/3	115	1	X	24"	3	REFRIGERATED EQUIPMENT STAND	
E-4	1	39	14.5		208	3	X	36"	4	INDUCTION PLANCHA	
E-5	1	24			208	1	X	36"	5	INDUCTION COOKTOP, 4-HOB	
E-5b	1	24			208	1	X	36"	5	INDUCTION COOKTOP, 4-HOB	
E-8	1	44	15.4		208	3	X	50"	8	COMBI-OVEN	
E-11	1	3.8	0.45		120	1	X		11	COMBI-OVEN, CONDENSATE HOOD	
E-12	1	4.8		1/3	115	1	X	FLR RCP	12	DRAWER WARMER	
E-13	1	7.8		1/3	115	1	X	24"	13	REFRIGERATOR, UNDERCOUNTER	
E-14	2	7.6		1/3	115	1	X	FLR RCP	14	REFRIGERATED SANDWICH UNIT	
E-25	1	13		1/3	120	1	X	50"	25	BACK BAR COOLER	
E-26	1	15			115	1	X	Ø CELL'G	26	BEER LINE CHILLER	
E-27	1	1.8			115	1	X	84"	27	WALK-IN COOLER	
E-28	1	5.8		1	208	3	X	144"	28	EVAPORATOR COOL. COOLER	
E-35	2	38.8			208	1	X	16"	35	COMPRESSOR, COOLER	
E-38	1	19			115	1	X	72"	38	DISHWASHER, UNDERCOUNTER	
E-39	1	15			115	1	X	24"	39	ICE MACHINE WITH BIN	
C.O.	1	15			115	1	X	50"	C.O.	BAG-N-BOX RACK	
C.O.	1	15			115	1	X	50"	C.O.	CONVENIENCE OUTLET	

LEGEND - ELECTRICAL CONNECTIONS

- ⊕ DUPLEX RECEPT., 20-AMP, 120-VOLT, GROUND TYPE, HORIZONTAL MOUNT
- ⊖ SIMPLEX RECEPT., 20-AMP, 120-VOLT, GROUND TYPE, HORIZONTAL MOUNT
- ⊙ SPECIAL PURPOSE OUTLET, 120-VOLT, GROUND TYPE, HORIZONTAL MOUNT
- ⊙ SPECIAL PURPOSE OUTLET, 208/240-VOLT AS INDICATED, GROUND TYPE, HORIZONTAL MOUNT
- ⊙ JUNCTION BOX
- ⊕ ELECTRICAL CONDUIT, STUB AS INDICATED FOR DIRECT CONNECTION
- ⊙ FLOOR/CEILING RECEPTACLE AS INDICATED
- IG ISOLATED GROUND - FOR POS SYSTEM
- WP WATERPROOF COVER AT RECEPTACLE
- FIELD WIRING, EXPOSED RIGID WATERTIGHT CONDUIT
- - - FIELD WIRING, CONCEALED IN WALL, FLOOR, OR CEILING

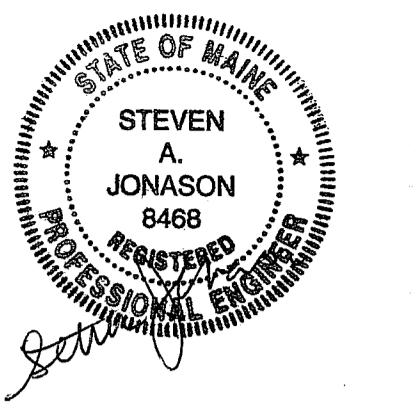

BH Milliken
ELECTRICAL CONTRACTORS
175 ANDERSON STREET
PORTLAND, MAINE 04101
PHONE: 879-1877
FAX: 774-1492

443 Fore St
443 FORE ST
PORTLAND, ME.

TITLE
FS
REVISION 1 - 12-3-14

SCALE: 1/4" = 1"

DATE: 11-20-14

SHEET
E200