


First Floor Foodservice Equipment Plan
 SCALE - 1/4" = 1' - 0"

HOLD ALLOWANCE FOR VESTIBULE ENCLOSURE

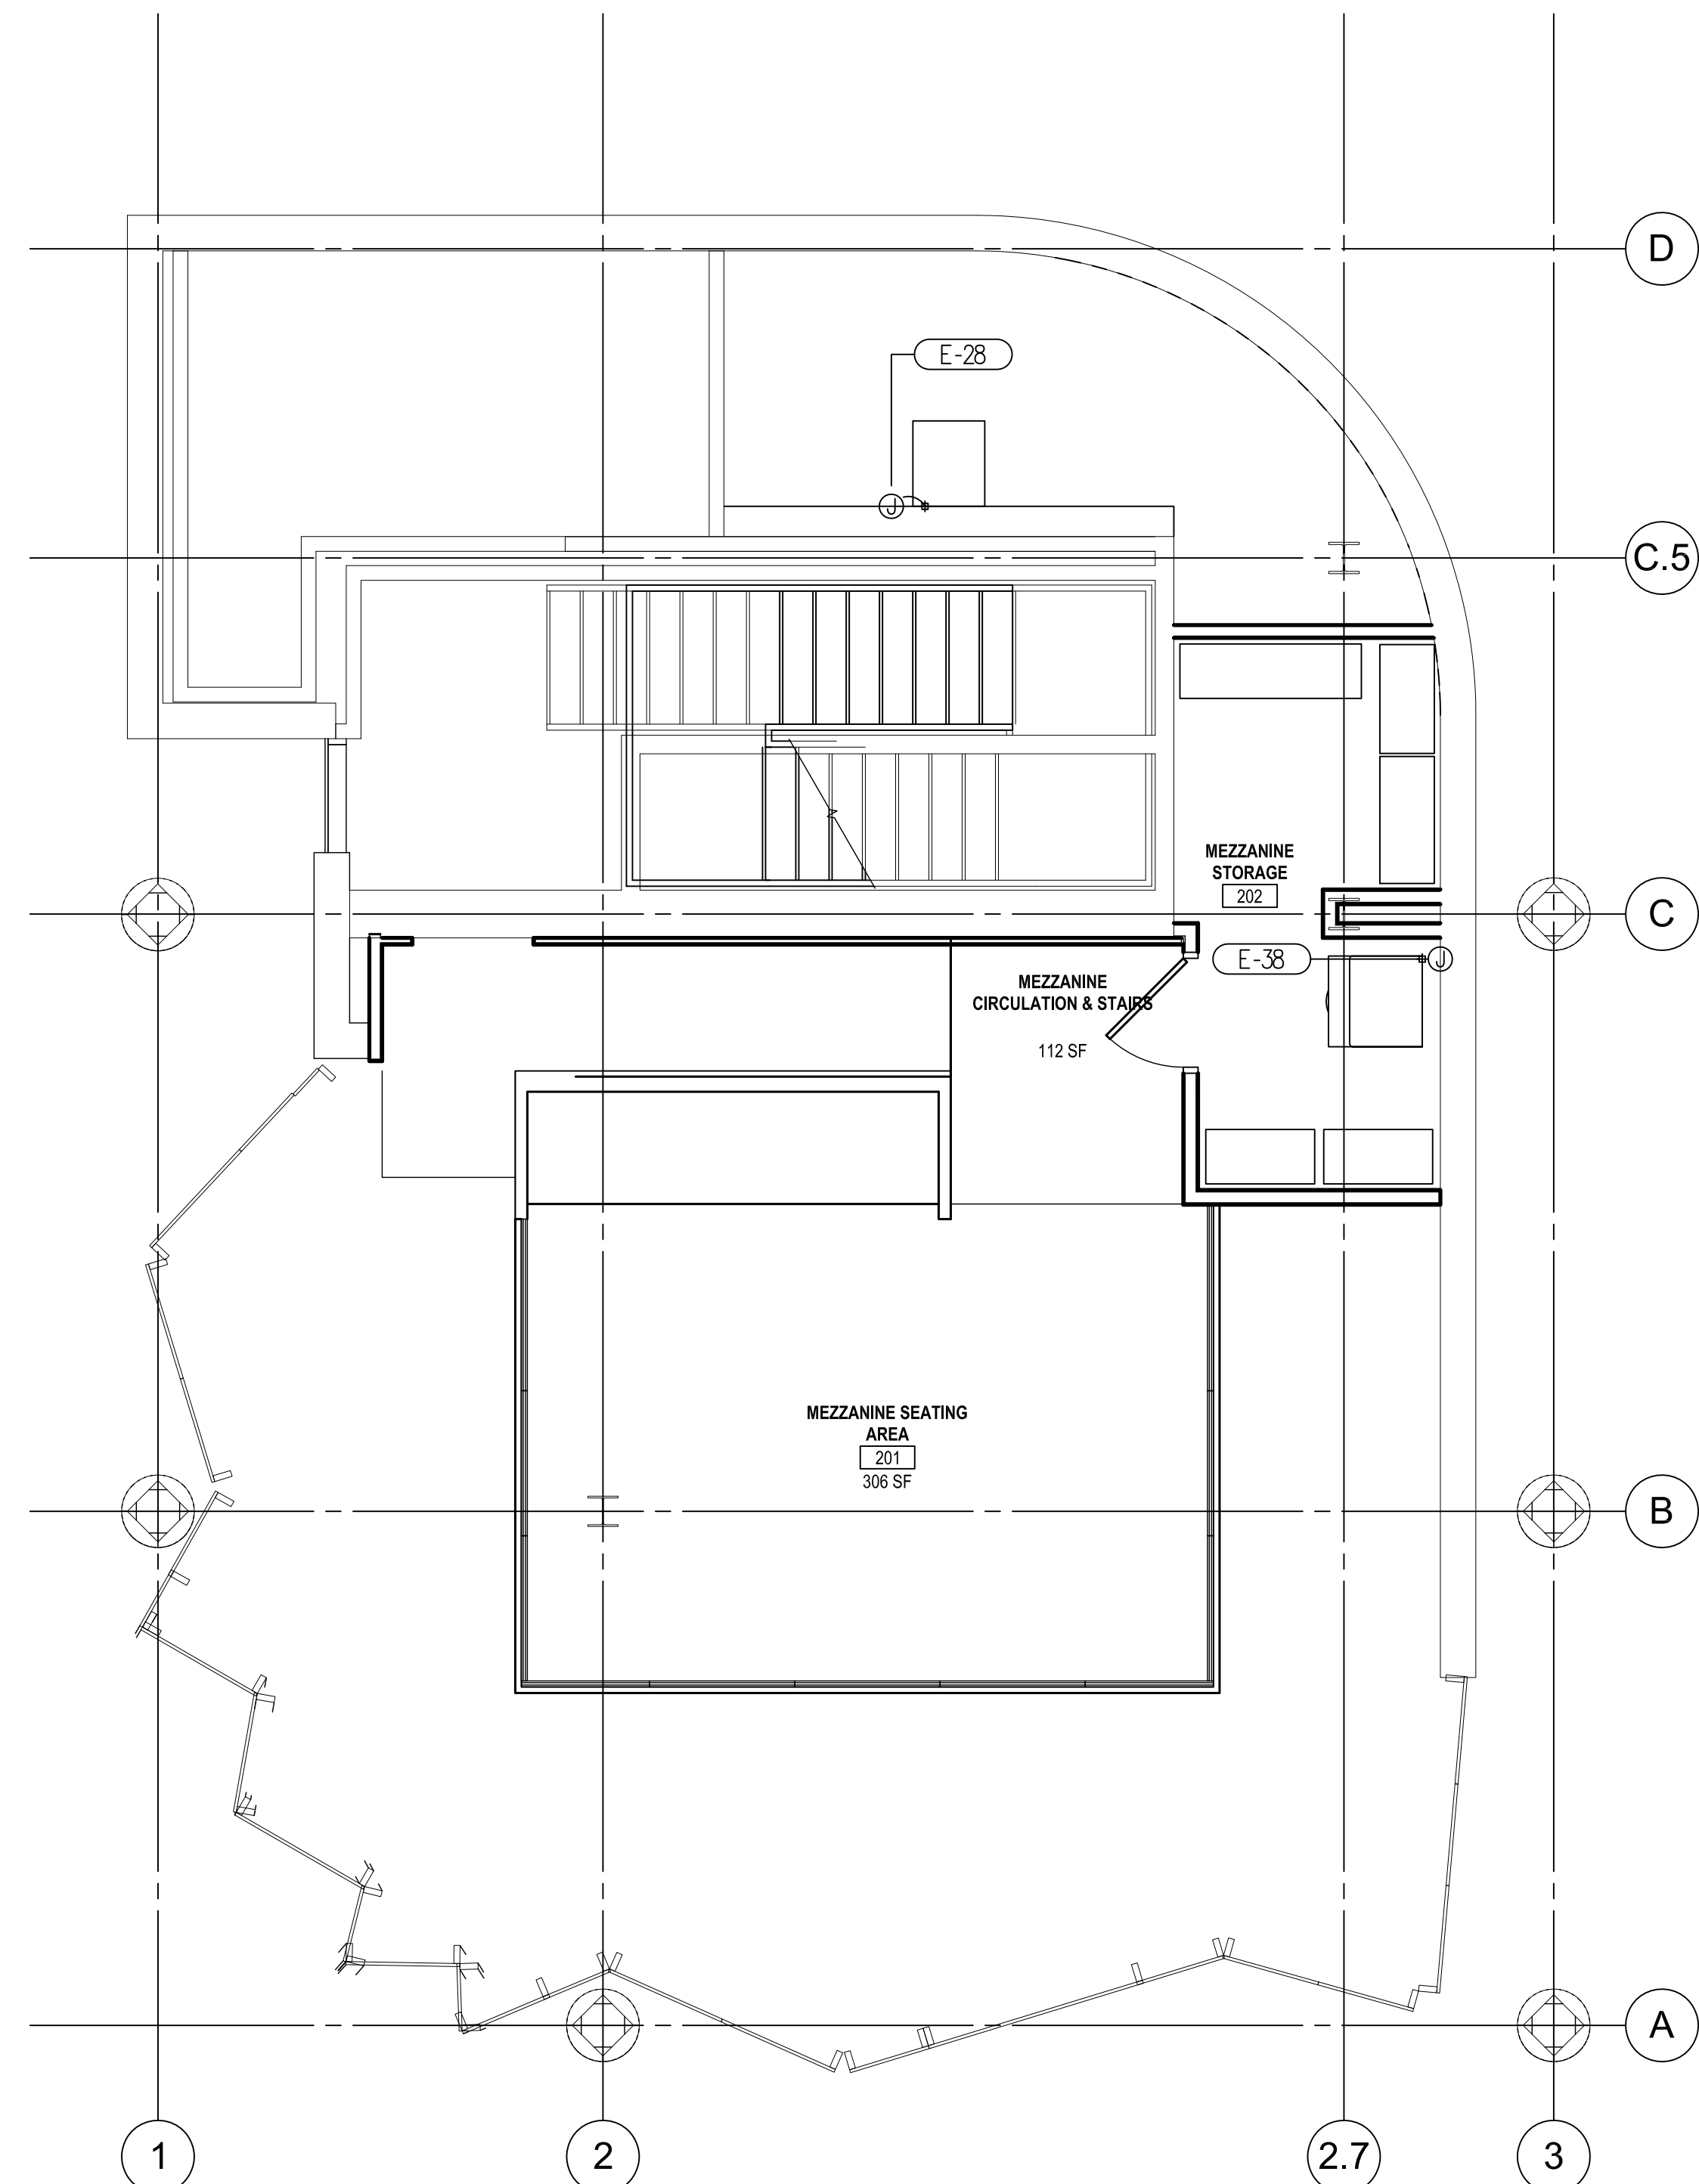

Mezzanine Foodservice Equipment Plan
 SCALE - 1/4" = 1' - 0"

ELECTRICAL SERVICE SCHEDULE											
MK.	QTY.	CONNECTION CHARACTERISTICS				RHT +AFF	SERVES ITEM	DESCRIPTION	REMARKS		
		AMPS	KW	HP	VOLTS					PH	BOX
E-1	1	6.0		1/3	120	1	X	90"	1	REFRIGERATOR, 1-SECTION	
E-2	1	8.0			208	1	X	CEIL G	2	VENTLESS HOOD SYSTEM	
E-3	1	9.9		1/3	115	1	X	24"	3	REFRIGERATED EQUIPMENT STAND	
E-4	1	3.9	14.5		208	3	X	36"	4	INDUCTION PLANCHA	
E-5	1	2.4			208	1	X	36"	5	INDUCTION COOKTOP, 4-HOB	
E-5B	1	2.4			208	1	X	36"	*	INDUCTION COOKTOP, 4-HOB	
E-8	1	4.4	15.4		208	3	X	50"	8	COMBI-OVEN	
	1		0.8		208	1	X	60"	8	COMBI-OVEN, CONDENSATE HOOD	
E-11	1	3.8	0.45		120	1	X	STUB UP	11	DRAWER WARMER	
E-12	1	4.8		1/3	115	1	X	FLR RCPT	12	REFRIGERATOR, UNDERCOUNTER	
E-13	1	7.8		1/3	115	1	X	24"	13	REFRIGERATED SANDWICH UNIT	
E-14	2	7.6		1/3	115	1	X	FLR RCPT	14	BACK BAR COOLER	
E-25	1	1.3		1/3	120	1	X	50"	25	BEER LINE CHILLER	
E-26	1	1.5			115	1	X	CEIL G	26	WALK-IN COOLER	
E-27	1	1.8			115	1	X	84"	27	EVAPORATOR COIL, COOLER	
E-28	1	5.8		1	208	3	X	144"	28	COMPRESSOR, COOLER	
E-35	2	3.8			208	1	X	16"	35	DISHWASHER, UNDERCOUNTER	
E-38	1	1.9			115	1	X	72"	38	ICE MACHINE WITH BIN	
E-39	1	1.5			115	1	X	24"	39	BAG-N-BOX RACK	
C.O.	1	1.5			115	1	X	50"		CONVENIENCE OUTLET	

LEGEND - ELECTRICAL CONNECTIONS

- ⊕ DUPLEX RECEPT., 20-AMP, 120-VOLT, GROUND TYPE, HORIZONTAL MOUNT
- ⊖ SIMPLEX RECEPT., 20-AMP, 120-VOLT, GROUND TYPE, HORIZONTAL MOUNT
- ⊙ SPECIAL PURPOSE OUTLET, 120-VOLT, GROUND TYPE, HORIZONTAL MOUNT
- ⊙ SPECIAL PURPOSE OUTLET, 208/240-VOLT AS INDICATED, GROUND TYPE, HORIZONTAL MOUNT
- ⊕ JUNCTION BOX
- Ⓧ ELECTRICAL CONDUIT, STUB AS INDICATED FOR DIRECT CONNECTION
- ⊙ FLOOR/CEILING RECEPTACLE AS INDICATED
- IG ISOLATED GROUND - FOR POS SYSTEM
- WP WATERPROOF COVER AT RECEPTACLE
- FIELD WIRING, EXPOSED RIGID WATERTIGHT CONDUIT
- - - FIELD WIRING, CONCEALED IN WALL, FLOOR, OR CEILING