


Project Title  
**443 Fore Street Restaurant**  
 443 Fore Street, Portland, ME 04101  
 C55 Project No. 14011

THIS DRAWING IS THE PROPERTY OF CANAL 5 STUDIO AND IS NOT TO BE COPIED OR REPRODUCED IN PART OR WHOLE. 2014 © CANAL 5 STUDIO


Mark Date Description  
 Project Status  
**Construction Document Phase**  
 December 3, 2014

Drawing Title  
**Foodservice Equipment Plumbing Rough-In Plan**  
 Scale: 1/4" = 1'-0"  
 Drawing Number

**FS-04**

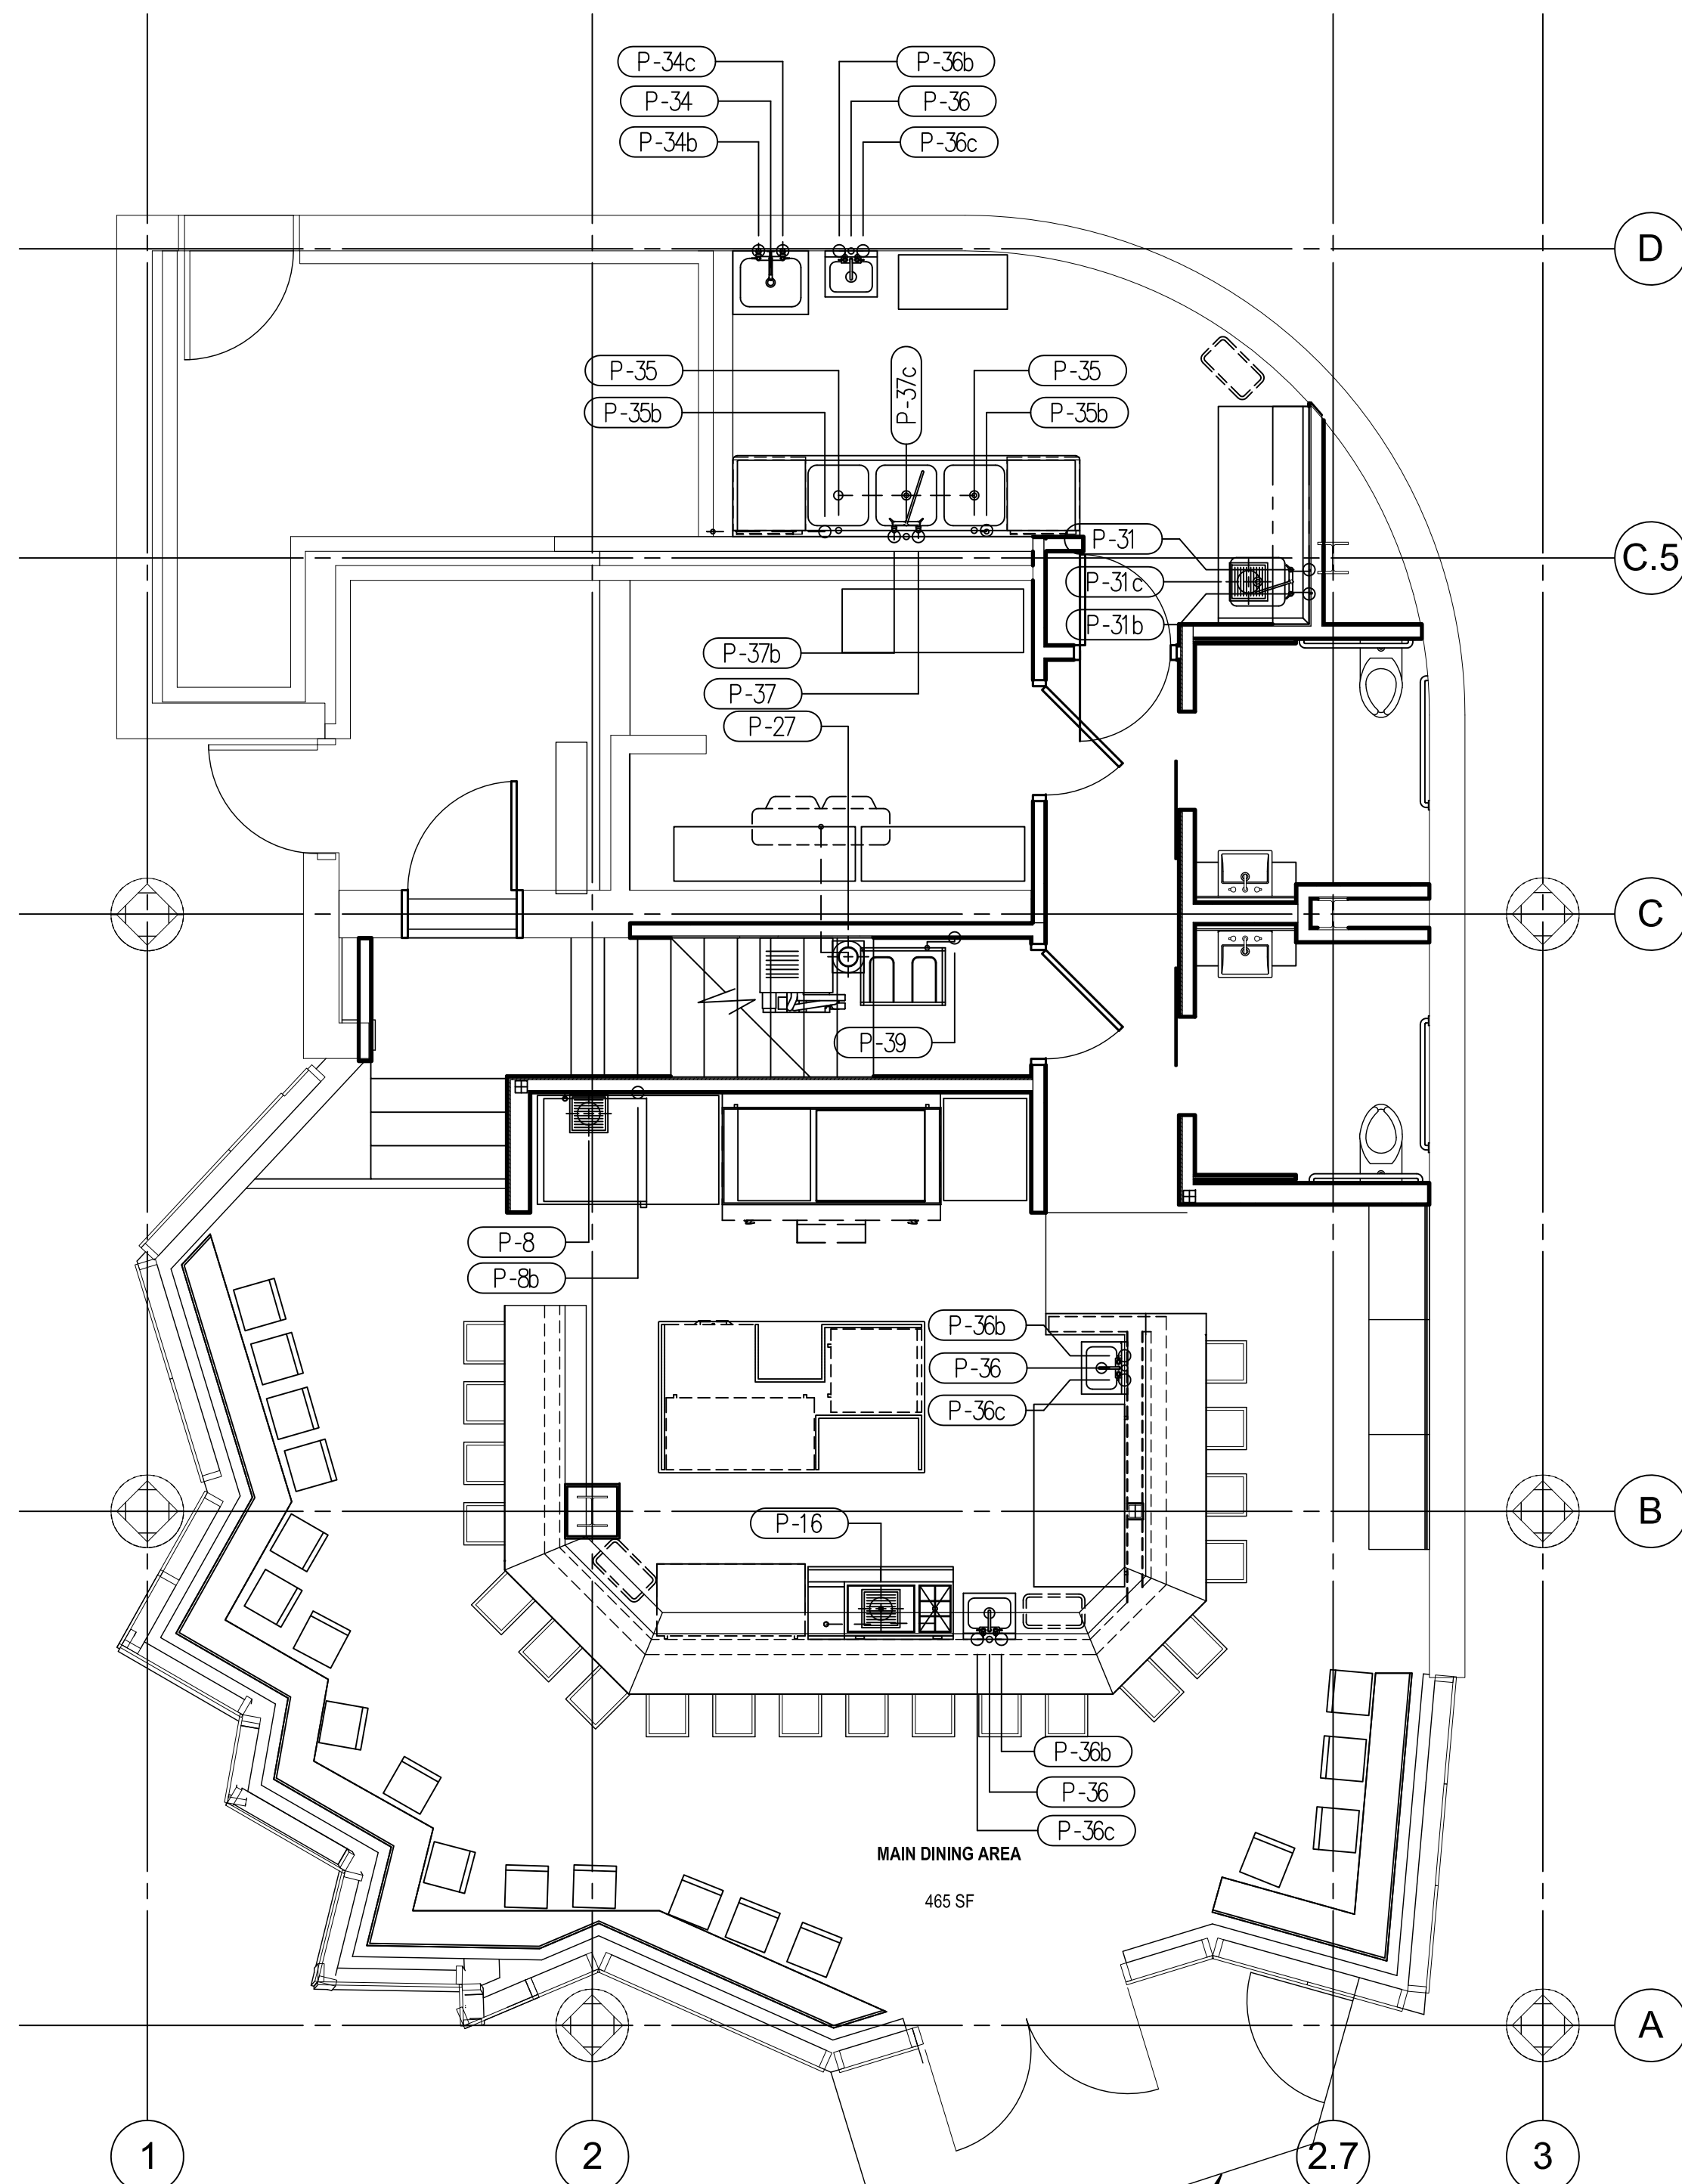

**First Floor Foodservice Equipment Plan**  
 SCALE - 1/4" = 1' - 0"

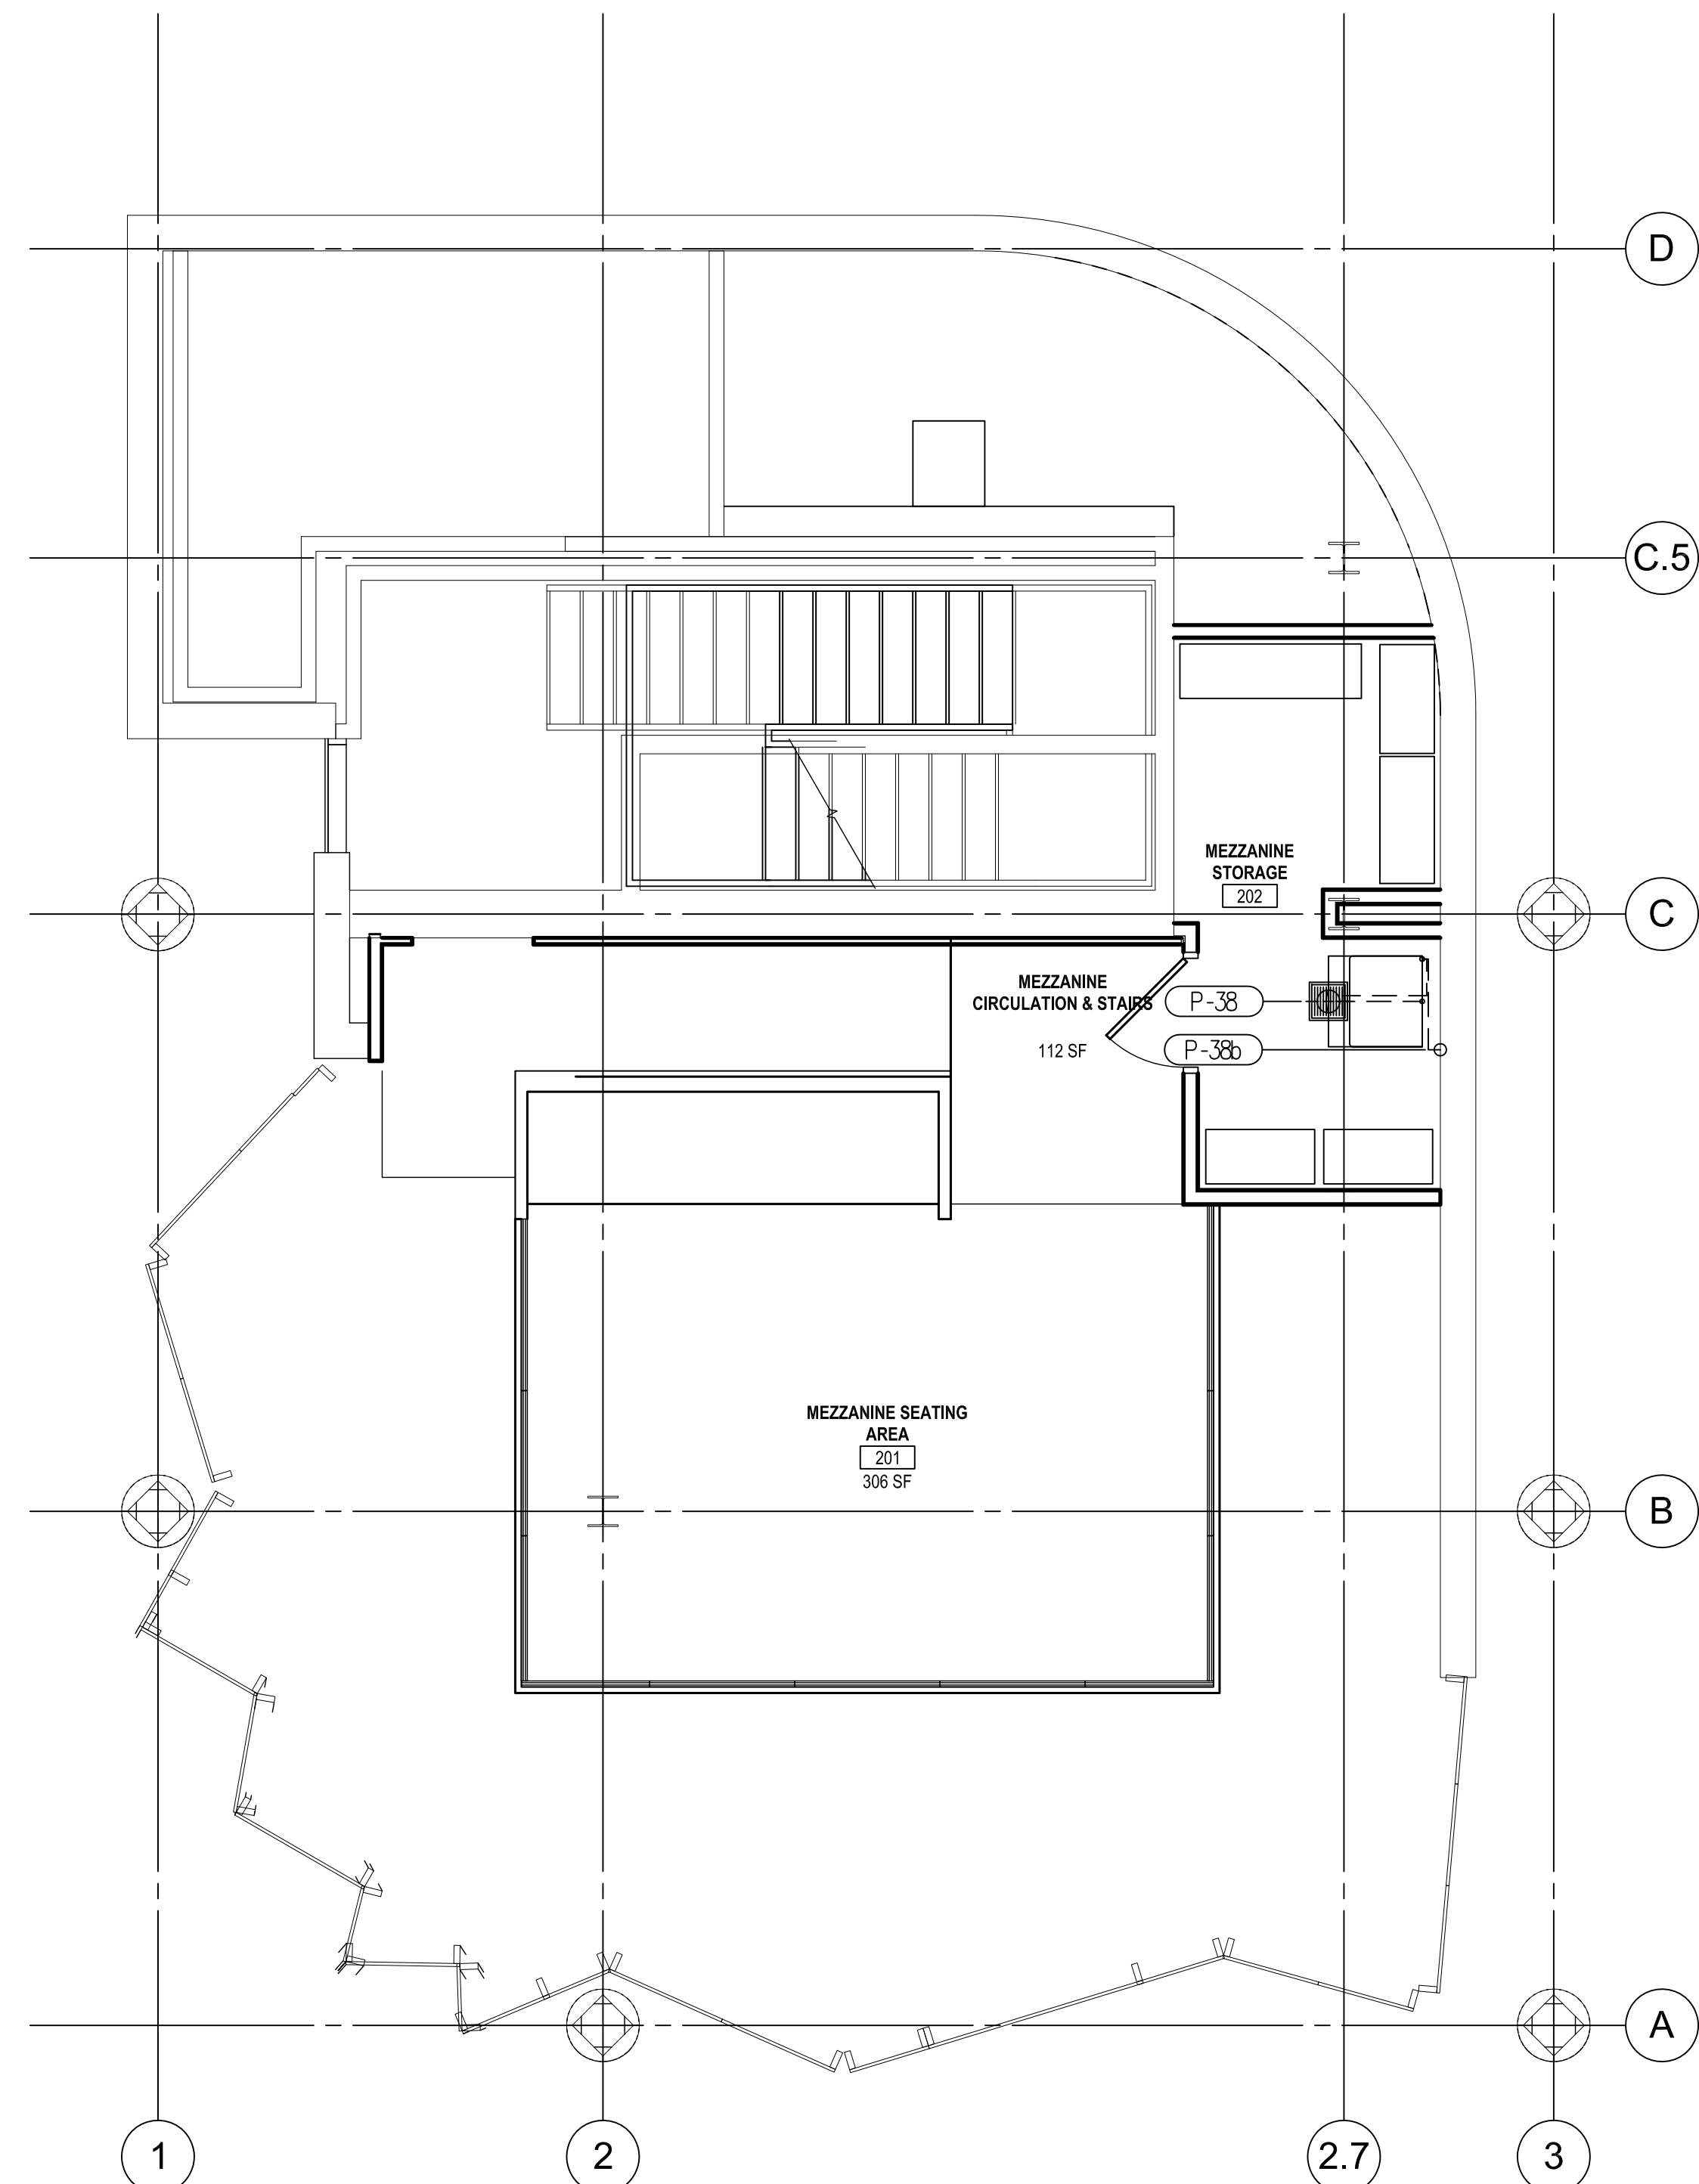

**Mezzanine Foodservice Equipment Plan**  
 SCALE - 1/4" = 1' - 0"

PLUMBING SERVICE SCHEDULE											
MARK	QTY	C WATER SIZE	*FIL	HOT WATER SIZE	WASTE DIR	IND	RI HT +AFF	SRVS ITEM	DESCRIPTION	REMARK	* FILTERED
P-8	1					1-1/2"	@ FLOOR	8	COMBI-OVEN	FLOOR SINK, 3/4"-GRATE	
P-8b	1	3/4"	X				48"			CONNECTION THRU WATER FILTER SYSTEM	
P-16	1					1"	@ FLOOR	16	UNDERBAR, DRAINBOARD	FLOOR SINK, 3/4"-GRATE ALSO SERVES ITEM 18	
P-27	1					3/4"	@ FLOOR	27	EVAPORATOR COIL, COOLER	FLOOR SINK, 3/4"-GRATE	
P-31	1			1/2"	60		18"	31	WORK TABLE WITH SINK		
P-31b	1	1/2"					18"				
P-31c	1					2"	@ FLOOR			FLOOR SINK, 1/2"-GRATE	
P-34	1				2"		5"-BFF	34	MOP SINK		
P-34b	1			1/2"	60		36"				
P-34c	1	1/2"					36"				
P-35	2				2"		@ FLOOR	35	DISHWASHER, UNDERCOUNTER		
P-35b	2			3/4"	24		8"				
P-36	3					1-1/2"	24"	36	HAND SINK		
P-36b	3			1/2"	120		18"				
P-36c	3	1/2"					18"				
P-37	1			1/2"	60		18"	37	SINK, 3-COMPARTMENT		

PLUMBING SERVICE SCHEDULE											
MARK	QTY	C WATER SIZE	*FIL	HOT WATER SIZE	WASTE DIR	IND	RI HT +AFF	SRVS ITEM	DESCRIPTION	REMARK	* FILTERED
P-37b	1	1/2"					18"				
P-37c	1				2"		8"				
P-38	1					3/4"	@ FLOOR	38	ICE MACHINE WITH BIN	FLOOR SINK, 3/4"-GRATE	
P-38b	1	3/8"	X				60"			CONNECTION THRU WATER FILTER SYSTEM	
P-39	1	1/2"					18"	39	BAG-IN-BOX RACK		

- LEGEND -- PLUMBING CONNECTIONS**
- HW-HOT WATER, OR CW-COLD WATER
  - S-STEAM SUPPLY, OR C-CONDENSATE RETURN
  - GAS SUPPLY
  - WASTE, DIRECT-CONNECTED UNLESS NOTED "OPEN HUB"
  - FLOOR SINK WITH HALF GRATE UNLESS NOTED OTHERWISE
  - ⊕ FLOOR DRAIN
  - ⊕ FLOOR DRAIN W/ATTACHED FUNNEL
  - FIELD CONNECTIONS