



10 Stair Section A 1 1/2" = 1'-0"
 9 STAIR SECTION B 1 1/2" = 1'-0"
 8 STAIR SECTION C 1 1/2" = 1'-0"
 7 STAIR SECTION 1 1/2" = 1'-0"
 6 STAIR SECTION 2 1/2" = 1'-0"

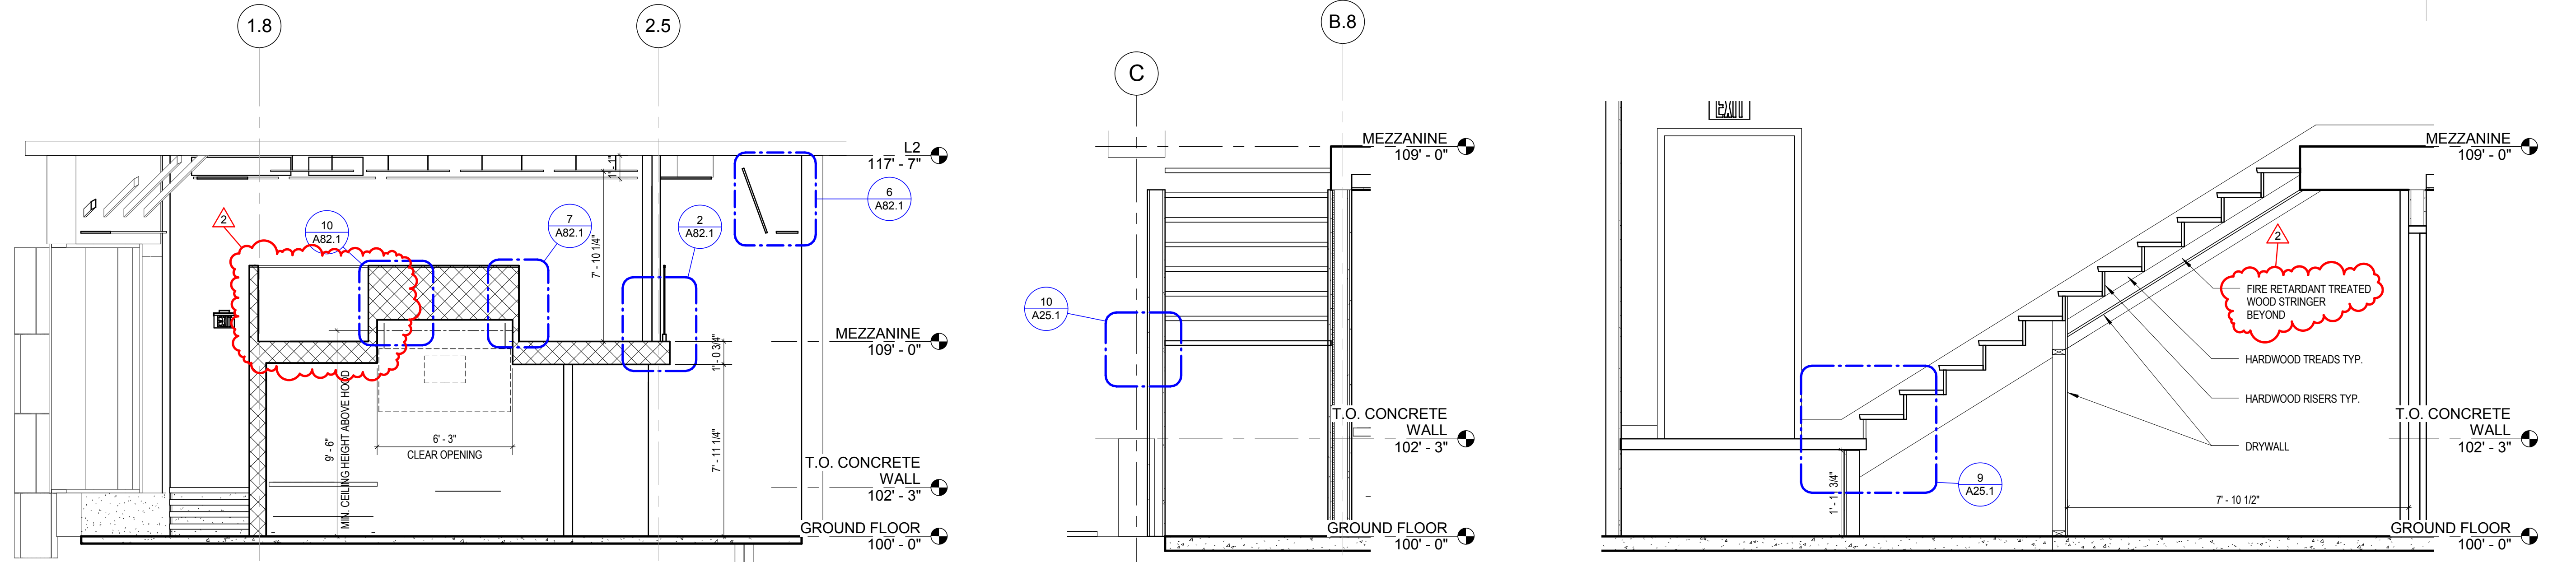

5 SECTION THROUGH KITCHEN 1/4" = 1'-0"
 4 STAIR SECTION 4 1/2" = 1'-0"
 3 STAIR SECTION 3 1/2" = 1'-0"

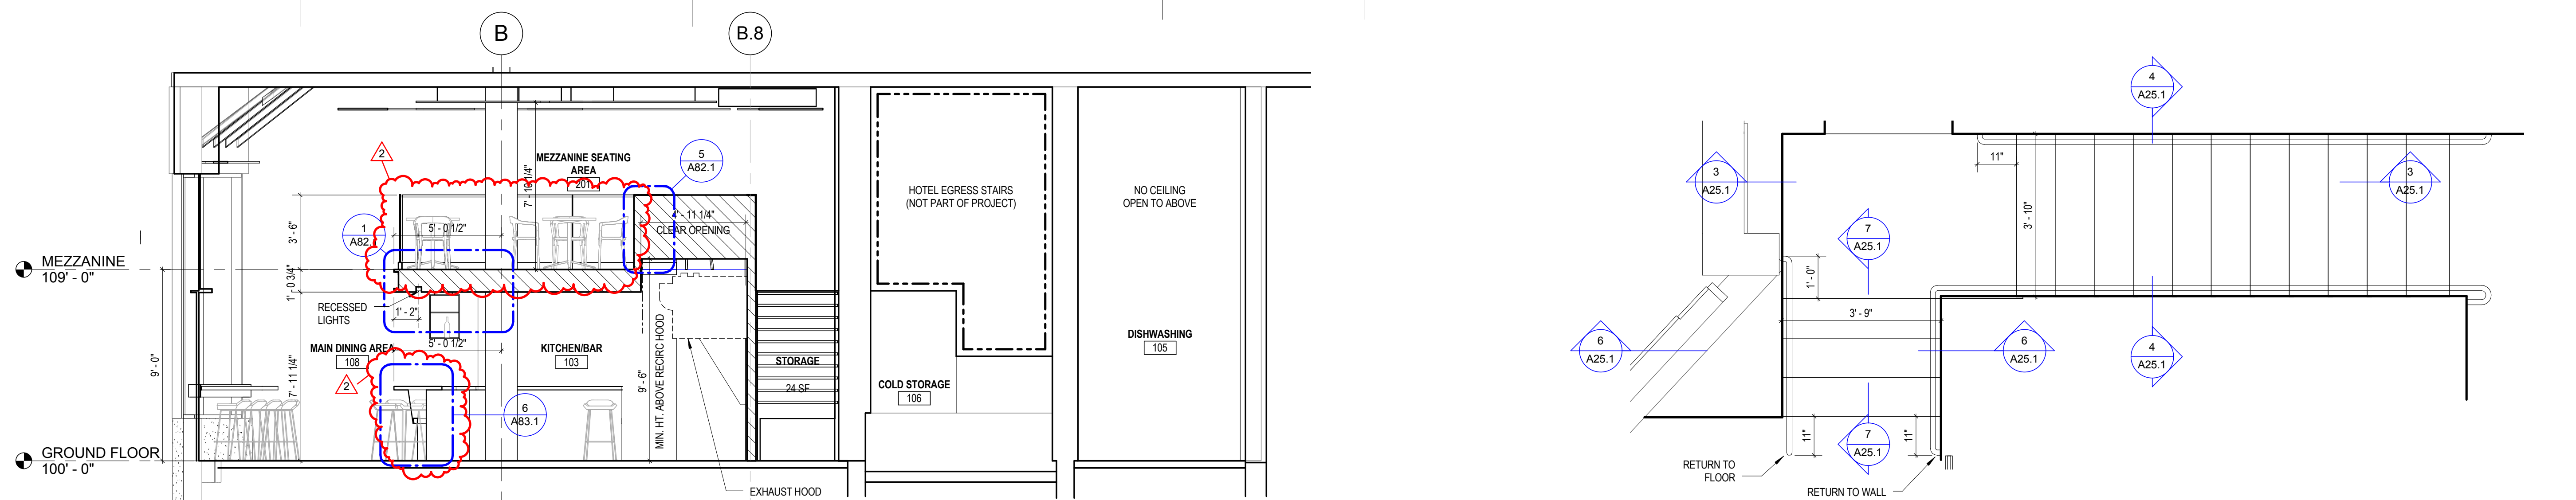

2 SECTION THROUGH CORRIDOR 1/4" = 1'-0"
 1 STAIR PLAN 1/2" = 1'-0"

THIS DRAWING IS THE PROPERTY OF CANAL 5 STUDIO
 AND IS NOT TO BE COPIED OR REPRODUCED IN PART
 OR WHOLE. 2014 © CANAL 5 STUDIO

Mark	Date	Description
2	01/22/2015	Addendum #1

Project Status
ISSUED FOR PERMIT
 DECEMBER 05, 2014

Drawing Title
BLDG. SECTIONS AND STAIRS

Scale: As indicated

Drawing Number
A25.1