


FINISH LEGEND				
TILE				
CODE	DESCRIPTION	MANUFACTURER	FINISH / COLOR	
FT-1	PORCELAIN TILE STYLE: American Heritage SIZE: 9" x 36" Rectified THICKNESS: 1/2" COF: >0.50 Wet / >0.60 Dry	MARAZZI	ULCH Saddle, Floors	
FT-2	PORCELAIN TILE STYLE: Dom Khadi SIZE: 20" x 20" THICKNESS: COF: >0.50 Wet / >0.60 Dry	DOM CERAMICHE	DKH520 KHADI BEIGE - 584/MQ, Toilet	
FT-3	PORCELAIN TILE STYLE: Dom Khadi SIZE: 20" x 20" THICKNESS: COF: >0.50 Wet / >0.60 Dry	DOM CERAMICHE	DKH520 KHADI GREY - 584/MQ, Toilet Sink Area	
FT-4	ACCENT STONE VENEER STYLE: Gotham Bamboo SIZE: 24" X 48" Field Tile	DALTILE - SLIMLITE™ SLATE & QUARTZITE - NATURAL STONE	SILVER S196, Accent Stone Veneer	
FT-5	WALL TILE STYLE: Rittenhouse Square SIZE: 3 X 6 Wall Tile THICKNESS: 5/16" COF: >0.50 Wet / >0.60 Dry	DALTILE	ARCTIC WHITE 0190 (2), Bar	
FT-6	QUARRY TILE STYLE: Quarry Textures SIZE: 6 x 6 Pavers THICKNESS: 1/2" COF: >0.60 Wet / >0.60 Dry GROUT: 1/8"	DALTILE	ADOVE BROWN OT05 (2), Kitchen/Bar/Cold Storage, Storage 104 and Dishwashing	
BASE				
B-1	PORCELAIN TILE STYLE: American Heritage SIZE: 6" x 36" Rectified THICKNESS: 1/2" COF: >0.50 Wet / >0.60 Dry	MARAZZI	ULCH Saddle,	
B-2	BASE TILE STYLE: Dom Khadi SIZE: 3 1/8" x 13" THICKNESS: 3/8" COF: >0.50 Wet / >0.60 Dry	DOM CERAMICHE	DKH520 BATTISCOPIA BEIGE, Toilet	
B-3	PORCELAIN TILE STYLE: Dom Khadi SIZE: 3 1/8" x 13" THICKNESS: 3/8" COF: >0.50 Wet / >0.60 Dry	DOM CERAMICHE	DKH520 BATTISCOPIA BEIGE, Toilet	
B-6	QUARRY COVE/BASE STYLE: Quarry Textures SIZE: 5 x 6 Cove Base THICKNESS: 1/2" COF: >0.60 Wet / >0.60 Dry	DALTILE	O-3565, Kitchen/Bar/Cold Storage, Storage 104 and Dishwashing	
B-7	VINYL BASE HEIGHT: 4"	ARMSTRONG	TBT, Mezzanine Storage 202	
SOLID SURFACE				
SS-1	QUARTZ THICKNESS: 3/4" EDGE TREATMENT: Eased / Polished	DALTILE, ONE QUARTZ SURFACE	HONEYED MAHOAGANY - NQ94	
SS-2	QUARTZ THICKNESS: 3/4" EDGE TREATMENT: Eased / Polished	DALTILE, ONE QUARTZ SURFACE	MARBELESQUE - NQ74	
PAINT				
PT-1	PAINT ProMar 200 Zero VOC FINISH: Latex Eggshell	Sherwin Williams	PUSSYWILLOW - SW 7643, Walls	
PT-2	PAINT ProMar 200 Zero VOC FINISH: Latex Eggshell	Sherwin Williams	SEALSKIN - SW7675, Walls	
PT-3	PAINT ProMar 200 Zero VOC FINISH: Latex Semi-Gloss	Sherwin Williams	BLACK FOX - SW 7020, Columns, Trim & Metal	
PT-4	PAINT ProMar 200 Zero VOC FINISH: Latex Semi-Gloss	Sherwin Williams	TANAGER - SW 6601, Toilet Walls	
PT-5	PAINT ProMar 200 Zero VOC FINISH: Latex Semi-Gloss	Sherwin Williams	CRISP LINEN - SW 6378, Ceiling	
PT-6	PAINT ProMar 200 Zero VOC FINISH: Latex Semi-Gloss	Sherwin Williams	DARKROOM - SW 7083, Ceiling	
WOOD FINISH				
WD-1	HARDWOOD Light Stain Wood Classes Stain WOOD SPECIES: OAK	Sherwin Williams	TBD, Stair Treads	
WD-2	PLASTIC LAMINATE WOOD SPECIES: Macassar Ebony	Sherwin Williams	TBD, Bar Face Panels, Toilet Vanity	
VINYL WALLCOVERING				
VWC-1	VINYL WALLCOVERING PATTERN NAME: METEOR W PATTERN NO: 6427W REPEAT: 52" VERTICAL BACKING: X-Protec™ Wall PATTERN MATCH: RANDOM	CARNEGIE, XOREL	720, Dining and Bar	
VWC-2	VINYL WALLCOVERING PATTERN NAME: CUSTOM GRAPHIC	DESIGNTEX, DIGITAL WALL	TBD, Toilet	
ACOUSTICAL CEILING TILES				
ACT-1	ACOUSTICAL TILE STYLE: FL EDGE TYPE: FL SIZE:	PICTURE PANELS	STANDARD SOLID COLORED FABRIC PANELS - COLOR TBD	
VINYL COMPOSITE TILE				
VCT-1	VINYL COMPOSITE TILE STYLE: Imperial Texture Standard Excess SIZE: 12" x 12" THICKNESS: 1/8"	ARMSTRONG	TBD, Storage	

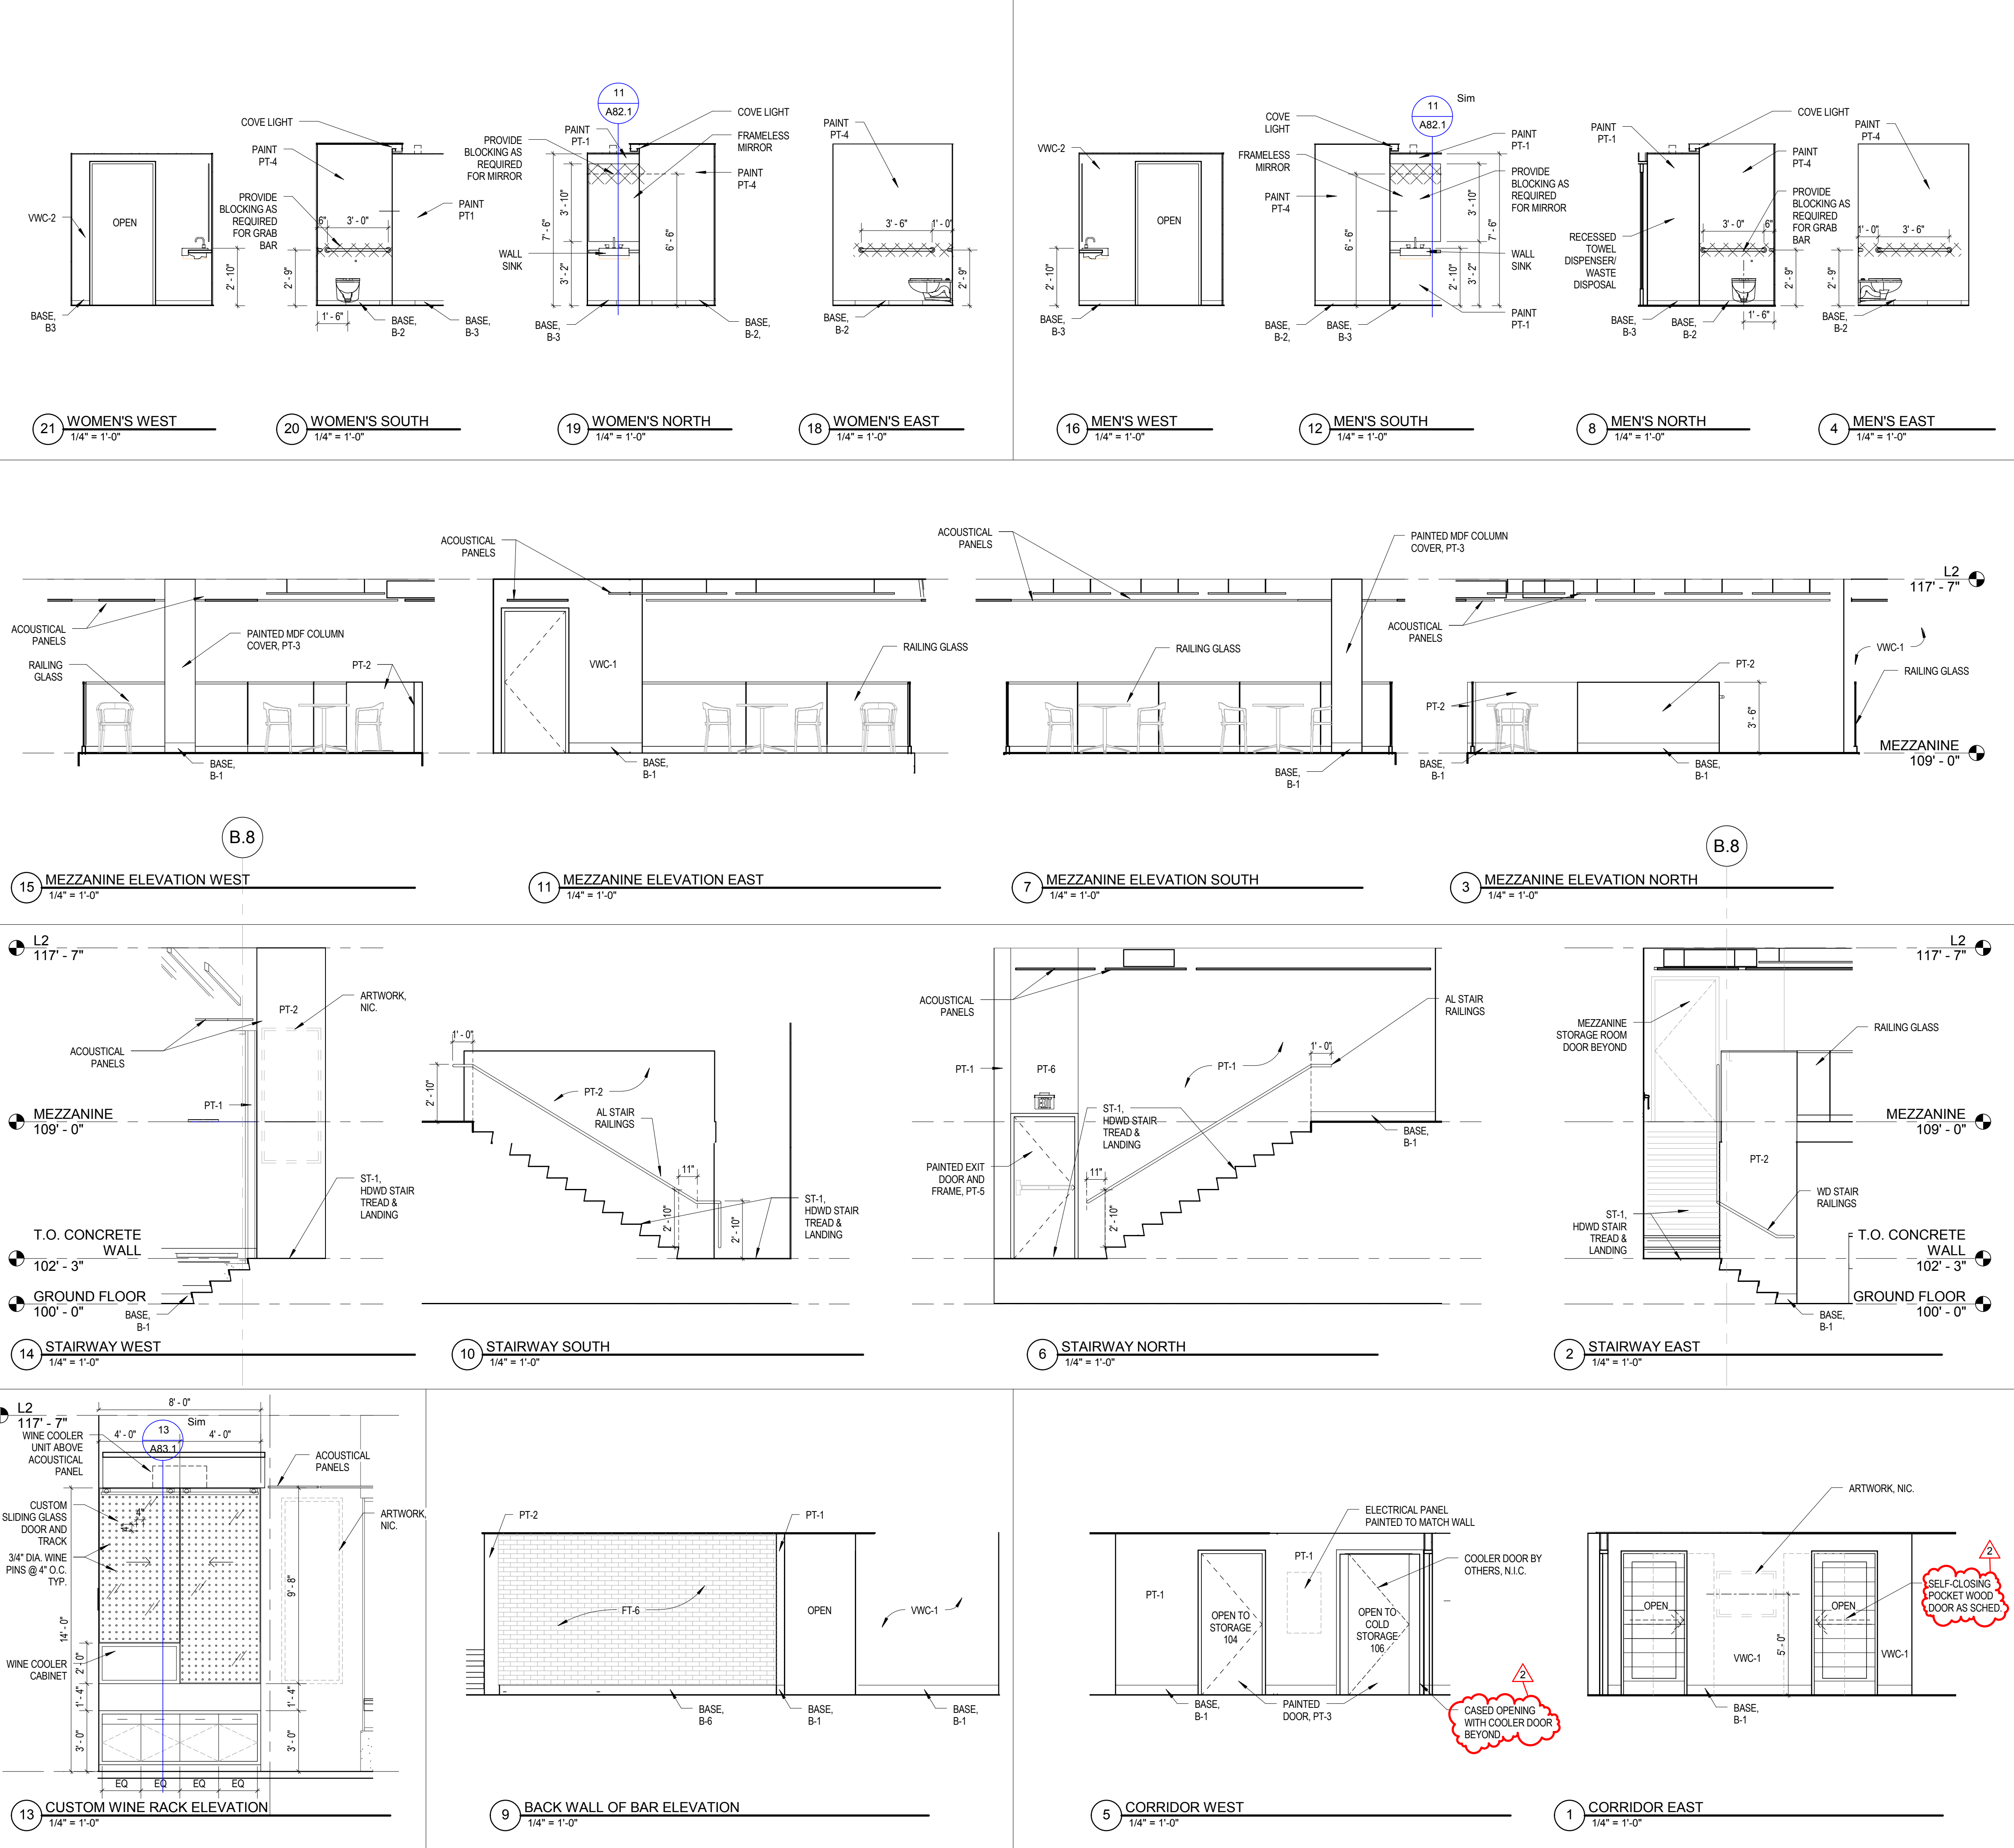

CANAL STUDIO
Architecture / Planning / Interior Design
207.553.2115
One Canal Plaza, Suite 888
Portland, Maine 04101
canalstudio.com

Project Title
443 Fore Street
443 Fore Street, Portland, ME 04101

Project Status
2 01/22/2015 Addendum #1
Mark Date Description

ISSUED FOR PERMIT
DECEMBER 05, 2014

Drawing Title
INTERIOR ELEVATIONS

Scale: As indicated
Drawing Number
A81.1