


VICINITY MAP  
NTS

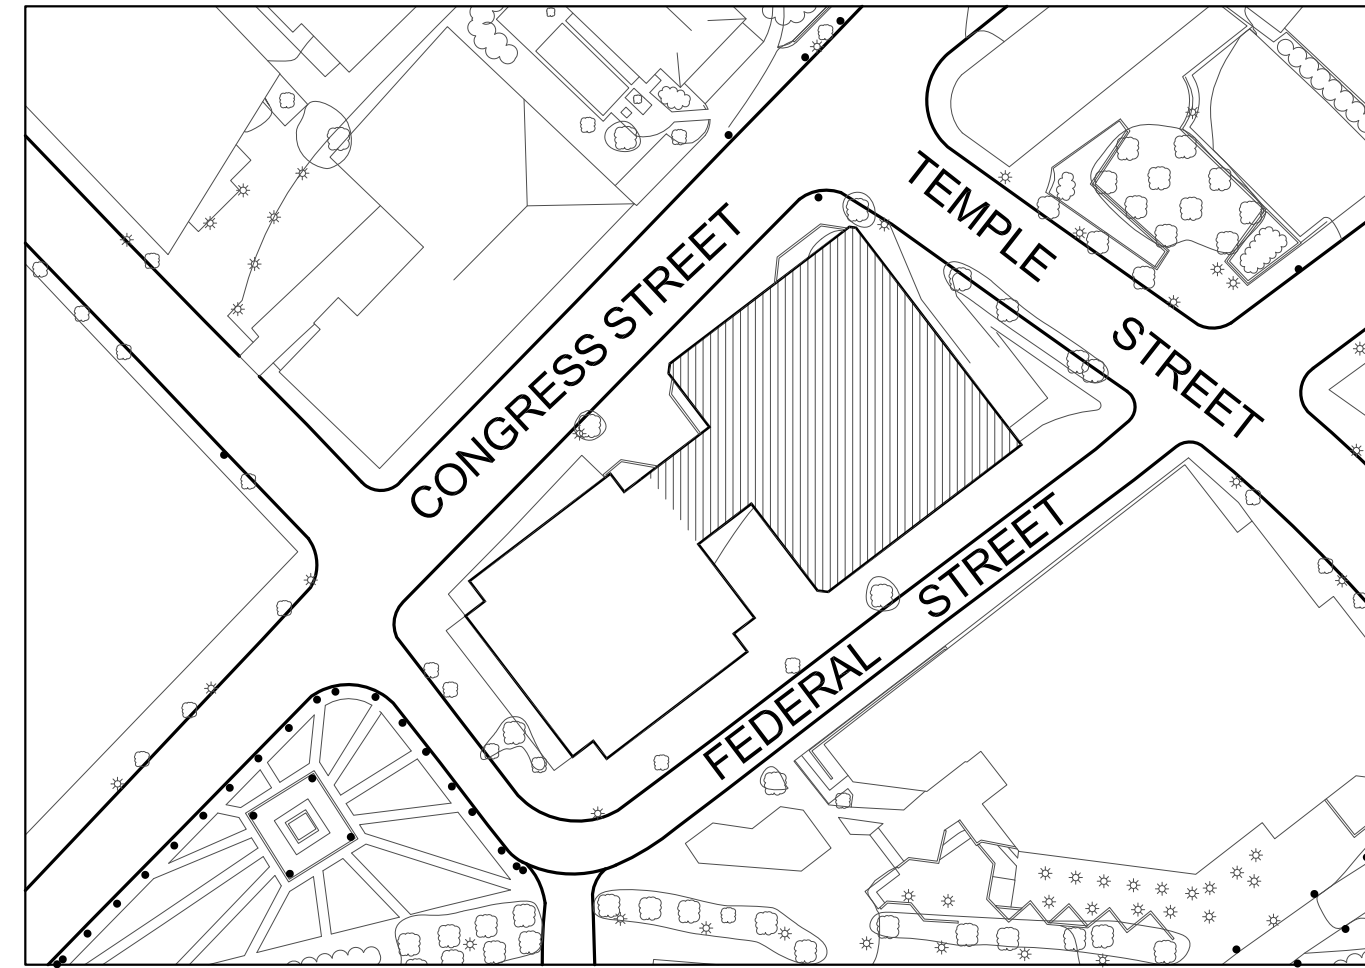

# HiMSS

## 4th Floor

# INTERIOR RENOVATIONS

### 2 MONUMENT SQUARE PORTLAND, ME 04101 FOR PERMIT JULY 15, 2014

DRAWING LIST

COVER SHEET	
A-1.01	CONSTRUCTION PLAN
A-1.03.00	04 CONSTRUCTION PLAN
A-1.06.00	04 FINISH PLAN
A-2.01.00	INTERIOR ELEVATIONS


PROJECT DESCRIPTION  
RENOVATION OF EXISTING 7,500 ABOA SF OFFICE SPACE ON FOURTH FLOOR OF SPRINKLED 9 STORY TYPE 1B BUILDING.

PER NFPA 101 OCCUPANCY  
7,500 SF/ 100 SF PER PERSON = 75 OCCUPANTS  
COMMON PATH OF TRAVEL- MAXIMUM 100'


OWNER  
GRAND METRO BUILDERS  
25 SOUTH SERVICE RD  
SUITE 300  
JERICHO NY, 11753

ARCHITECT  
ARCHETYPE ARCHITECTS  
48 UNION WHARF  
PORTLAND, ME 04101  
PH: 207-772-6022

EXISTING AND DEMO PLAN

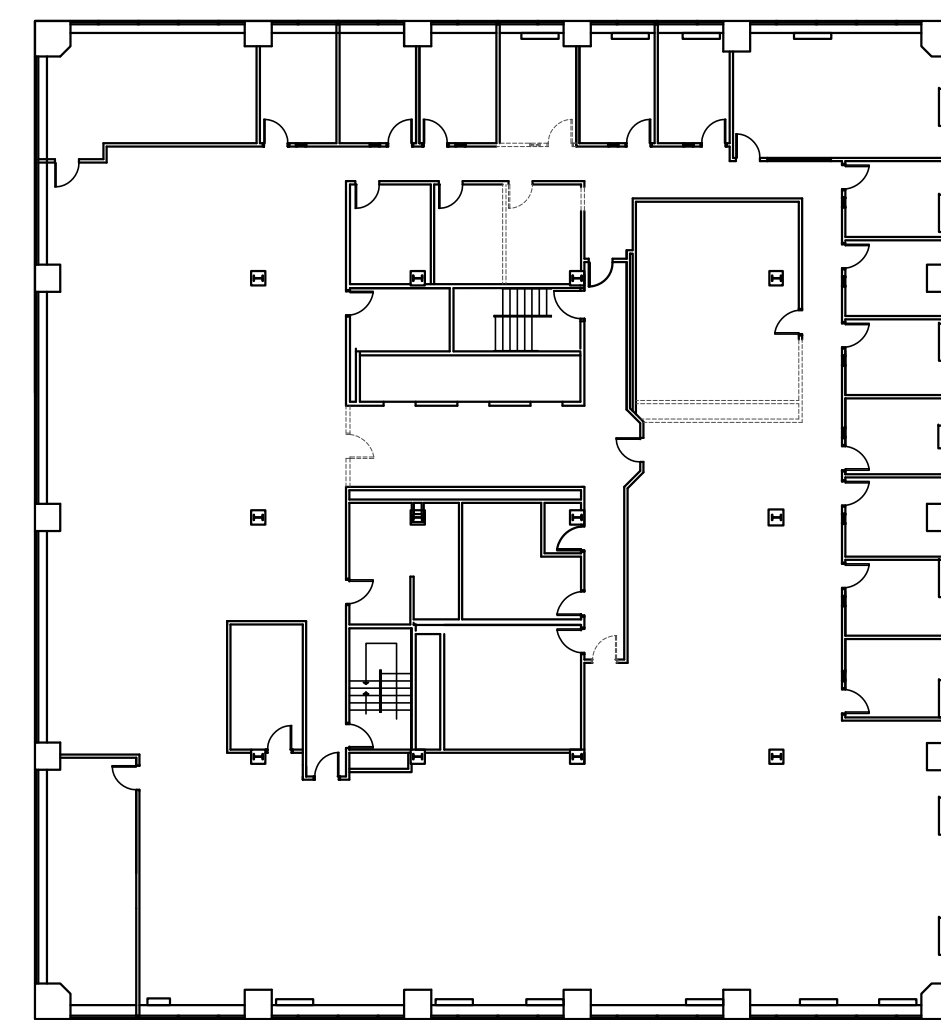

LIFE SAFETY PLAN

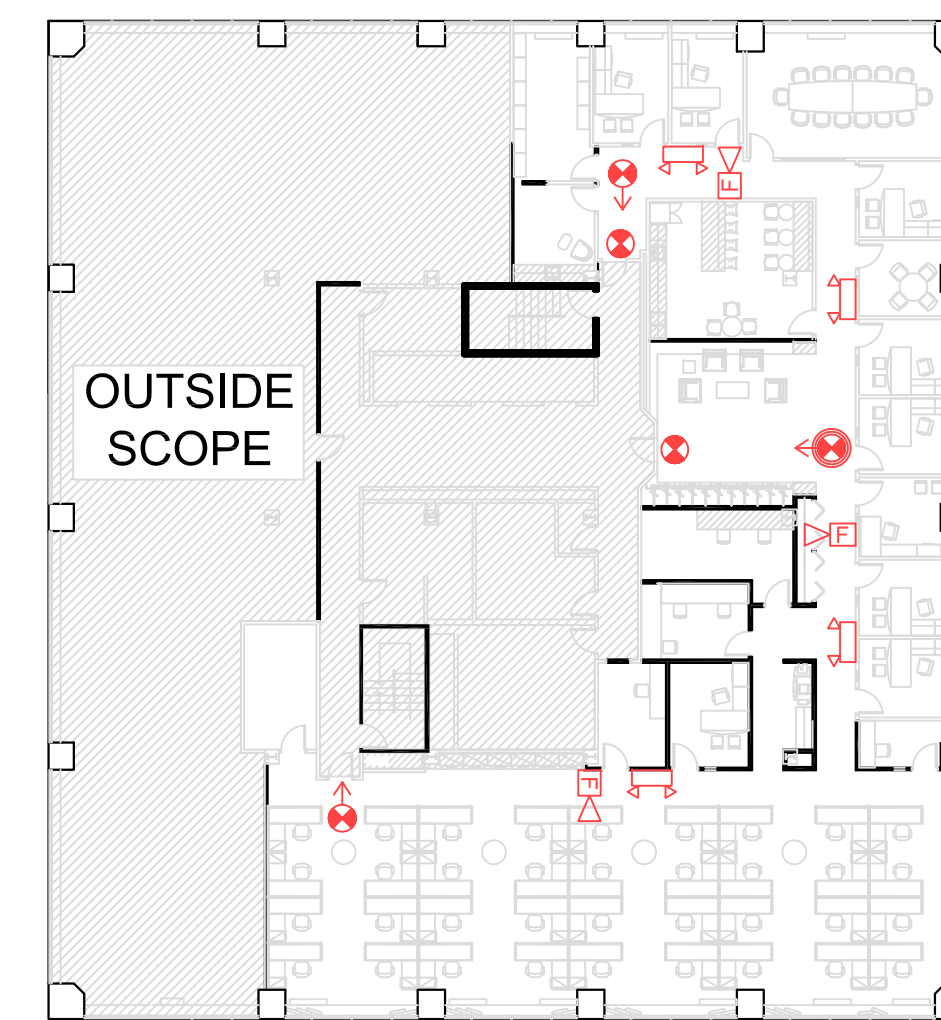

ARCHITECTURAL SYMBOLS

EXISTING EXIT SIGN	
NEW EXIT SIGN	
NEW EMERGENCY LIGHTING	
HORN/ STROBE	