


**LEGEND:**

WALL TYPE (SEE SHEET A4)	(WX) ———
PLAN DETAIL	(X/AXX) □
EXISTING WALL	—————
DEMO AND REMOVE	- - - - -
NEW STUD WALL	▨▨▨▨▨

**GENERAL NOTES**

- ALL DIMENSIONS ARE TO FACE OF ROUGH FRAMING AND FACE OF MASONRY. ALL DIMENSIONS MUST BE FIELD VERIFIED AND ANY ADJUSTMENTS MADE FOR ACTUAL FOUND CONDITIONS. CLEAR FINISHED DIMENSIONS ARE NOTED.
- CLEAR DIMENSIONS ARE FROM FINISH FACE.

1 | EXISTING FLOOR PLAN  
SCALE: 1/8"=1'-0"

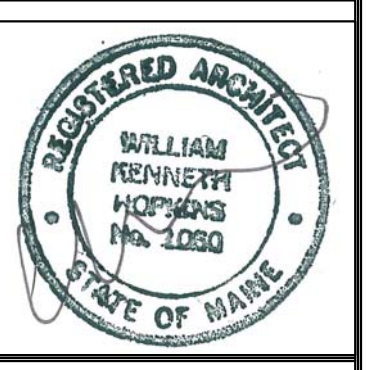

Prepared For:

Architect:  
**ARCHETYPE**  
*architects*  
 48 Union Wharf Portland, Maine 04101  
 (207) 772-6022 Fax (207) 772-4056

Project:

Revisions:	

Date: 16 September 2013  
 Scale: 1/8" = 1'-0"  
**EXISTING FLOOR PLAN**

**A1**