


LEGEND:

WALL TYPE (SEE SHEET A4)	(WX) ———→
PLAN DETAIL	(X/XXX) □
EXISTING WALL	—————
DEMO AND REMOVE	- - - - -
NEW STUD WALL	▨▨▨▨▨

GENERAL NOTES

1. ALL DIMENSIONS ARE TO FACE OF ROUGH FRAMING AND FACE OF MASONRY. ALL DIMENSIONS MUST BE FIELD VERIFIED AND ANY ADJUSTMENTS MADE FOR ACTUAL FOUND CONDITIONS. CLEAR FINISHED DIMENSIONS ARE NOTED.
2. CLEAR DIMENSIONS ARE FROM FINISH FACE.

1 | DEMOLITION FLOOR PLAN
SCALE: 1/8"=1'-0"

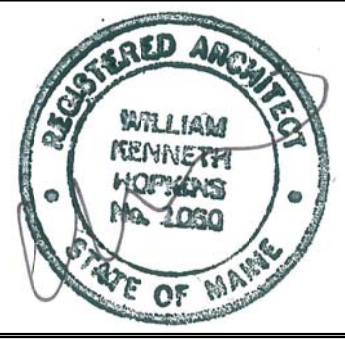

Prepared For:

Architect:
ARCHETYPE
architects
 48 Union Wharf Portland, Maine 04101
 (207) 772-6022 Fax (207) 772-4056

Project:
USCG-SUITE 200
 2 MONUMENT SQUARE
 PORTLAND, MAINE 04101

Revisions:

Date: 16 September 2013
 Scale: 1/8" = 1'-0"
DEMOLITION FLOOR PLAN

A2