


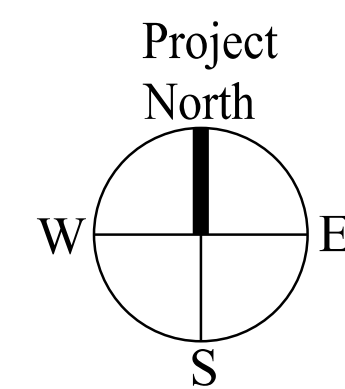

1 | SIXTH FLOOR DEMO PLAN
SCALE: 1/8"=1'-0"

GENERAL ELECTRICAL DEMOLITION NOTES

1. REFER TO DRAWINGS E1.01 AND E1.02 FOR NEW ELECTRICAL WORK.
2. ELECTRICAL CONTRACTOR SHALL REMOVE AND SAFELY DISCARD ALL ELECTRICAL SWITCHES. SWITCHES SHALL BE REPLACED. REFER TO DRAWINGS E1.01 AND E1.02 FOR MORE INFORMATION.
3. ELECTRICAL CONTRACTOR SHALL REMOVE AND SAFELY DISCARD ALL EXISTING ELECTRICAL OUTLETS. OUTLETS SHALL BE REPLACED PER NEC. REFER TO DRAWINGS E1.01 AND E1.02 FOR MORE INFORMATION.
4. PROVIDE BLANK PLATES AT ABANDONED DEVICES AND DISCONNECT OR REMOVE WIRING WHERE WALLS ARE OPEN. DE-ENERGIZE ABANDONED WIRING AT THE SOURCE TO THE DEVICE BEING REMOVED. MAINTAIN CONTINUITY TO EXISTING'S DEVICES THROUGH SPLICES WHERE DEVICES ARE REMOVED ON COMMON CIRCUITS.
5. DEVICES TO BE REMOVED ARE SHOWN. CONTRACTOR IS RESPONSIBLE TO VISIT THE SITE TO MAKE THE FINAL DETERMINATION OF REMOVALS REQUIRED.



Prepared For:



Consulting Engineer:
ARCHETYPE architects
48 Union Wharf Portland, Maine 04101
(207) 772-6022 Fax (207) 772-4056

Project:
**GSA- FEDERAL
JUDGE- 6th FLOOR**
2 MONUMENT SQUARE
PORTLAND, MAINE

Revisions:

Date: July 23rd, 2013
Scale: 1/8" = 1'-0"
**SXTH FLOOR ELECTRICAL
DEMOLITION PLAN**

E1.00