


The Hanover Insurance Group 2 Monument Square, Portland, Maine

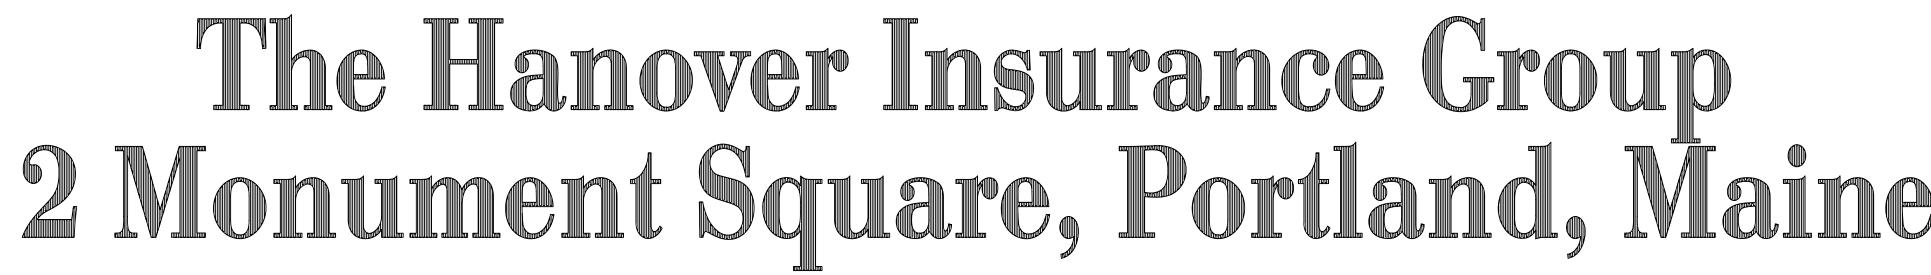


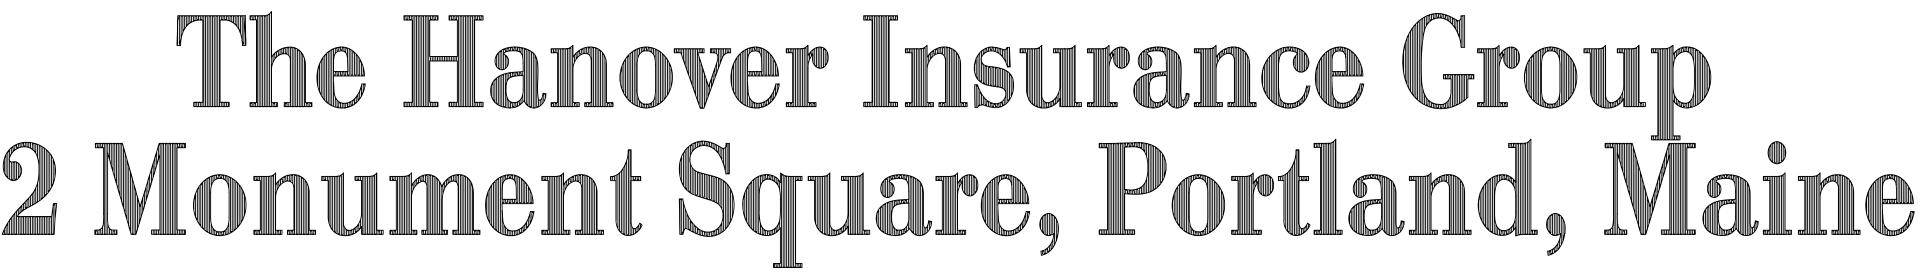


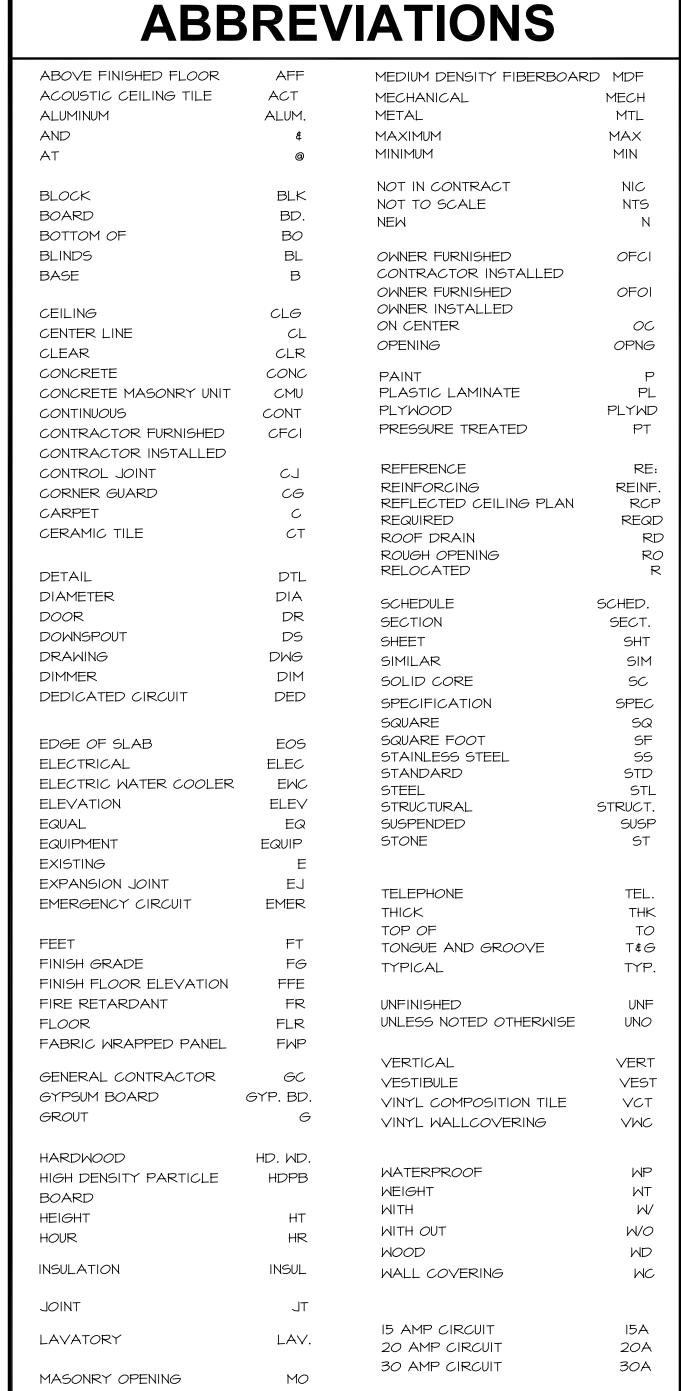


MAS

MASONRY

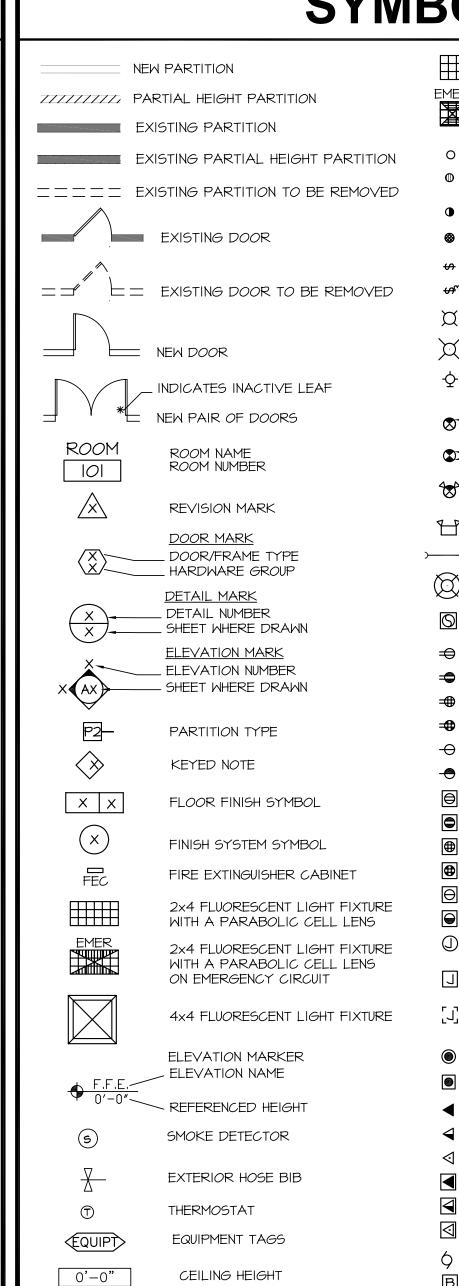


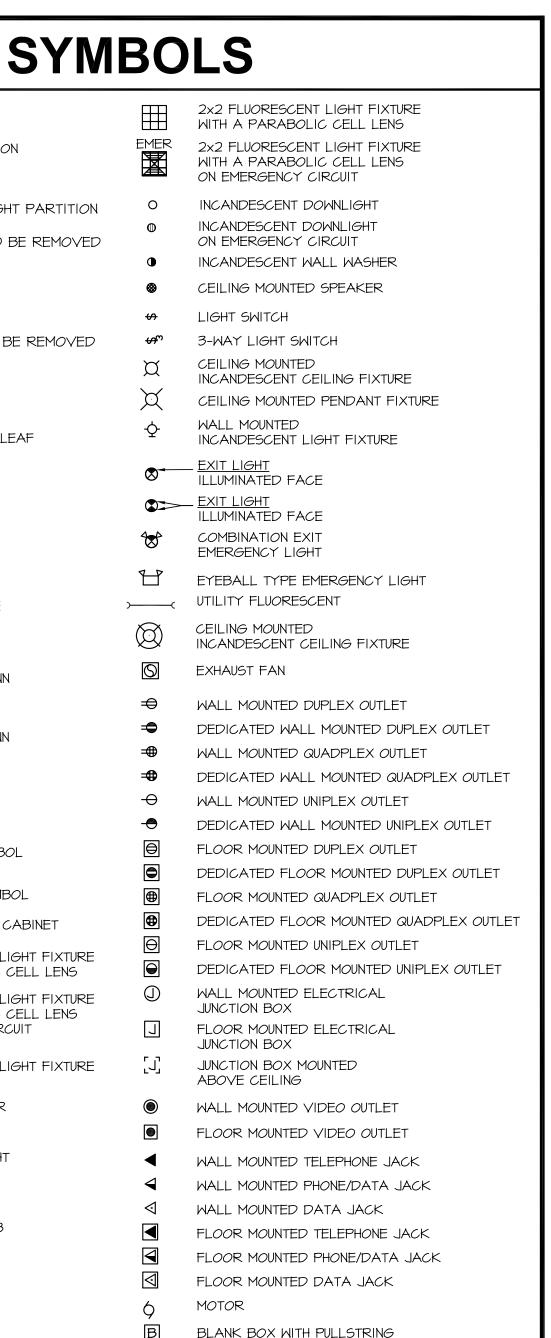

CODE ANALYSIS ARCHITECTURAL: 2009 IBC Maine Uniform Bilding Code and Energy Code (MUBEC) STRUCTURAL: 2009 IBC Maine Uniform Bilding Code ELECTRICAL: 2007 National Electric Code MECHANICAL: 2009 IBC Maine Uniform Bilding Code and Energy Code (MUBEC) PLUMBING: Maine State Internal Plumbing Code FIRE PROTECTION: 2007 NFPA **BUILDING CONSTRUCTION TYPE: 1B BUILDING USE GROUP: B-1 BUSINESS** NUMBER OF STORIES: 9 FIRE SUPPRESSION: FULL SPRINKLERED **TENANT SEPARATION: 0 HOUR EXIT ENCLOSURES: 1 HOUR** TENANT LEASE AREA = SUITE 801 - 6,227 USF / 7,472 RSF TABLE 1004.1.2 MAXIMUM FLOOR AREA ALLOWANCES PER OCCUPANT OCCUPANCY LOAD: SEE SHEET A1.04 FOR OCCUPANCY OF SUITE **KEY PLAN**

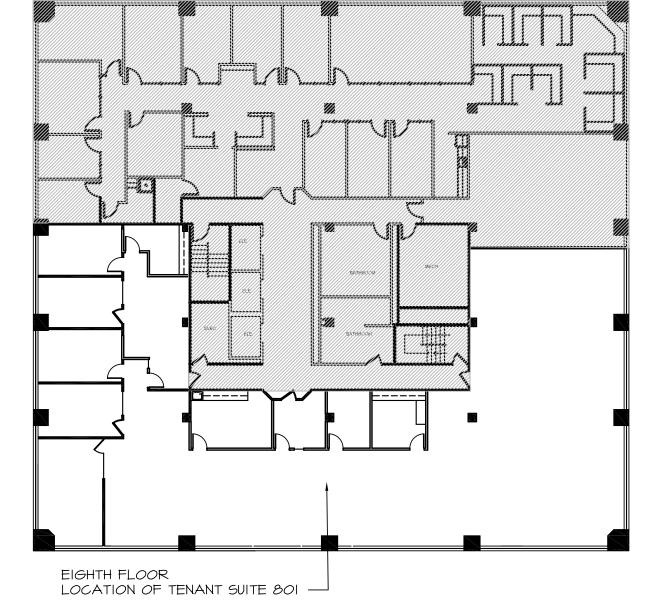

LOCATION PLAN

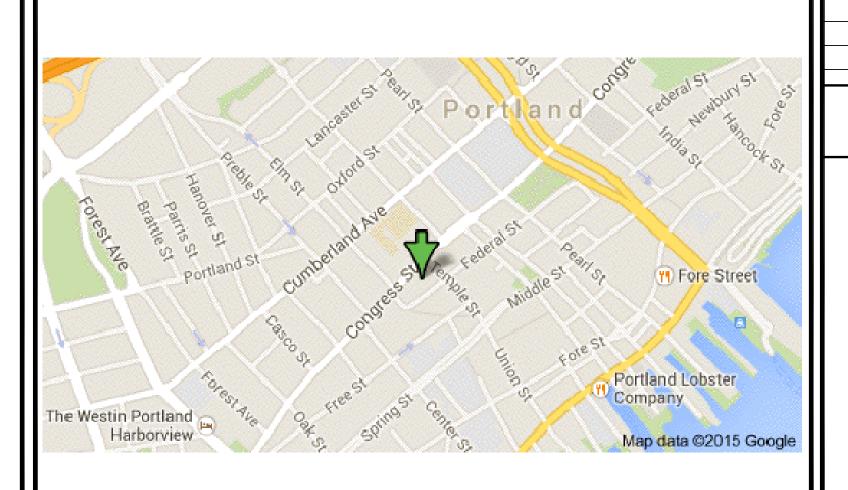

DRAWING INDEX

ARCHITECTURAL A0.00 COVER SHEET A1.01 GENERAL NOTES A1.02 GENERAL NOTES CONTINUED A1.03 FIFTH FLOOR EGRESS PLAN A1.04 | FIFTH FLOOR DEMOLITION PLAN A2.01 FIFTH FLOOR PLAN \circ \circ \circ A2.02 | FIFTH FLOOR FINISH PLAN A3.01 FIFTH FLOOR CEILING PLAN A3.02 FIFTH FLOOR POWER PLAN A4.01 INTERIOR ELEVATIONS A5.01 INTERIOR DETAILS A5.02 INTERIOR DETAILS

PROJECT DIRECTORY

The Hanover Insurance Group 440 Lincoln Street Worcester, MA 01653 phone: 508.855.3373 Contact: Paul Victor pvictor@hanover.com

Tenant Construction Contact: The Hanover Insurance Group 645 West Grand River Howell, MI 48843 phone: 517.540.2232 Contact: Jen Schneider jlschneider@hanover.com

Designer IIA, LLC. Shay Lewis 45 Minnie Court Old, Monroe, MO 63369 phone: 636.661.5059 shay@iia-llc.com

INNOVATIVE

ARCHITECTURE LLC

INTERIOR

45 minnie court

www.iia-llc.com

Contact:

Shay Lewis 636.661.5059 shay@iia-llc.com

old monroe, mo 63369 office+fax: 636.661.5059

n association with James A. Lichty Architects

Revisions:

Description:

04.27.15 Issue date: Project number: 14-019

Cover

Sheet

A0.00