


**LIGHTING NEW WORK PLAN**

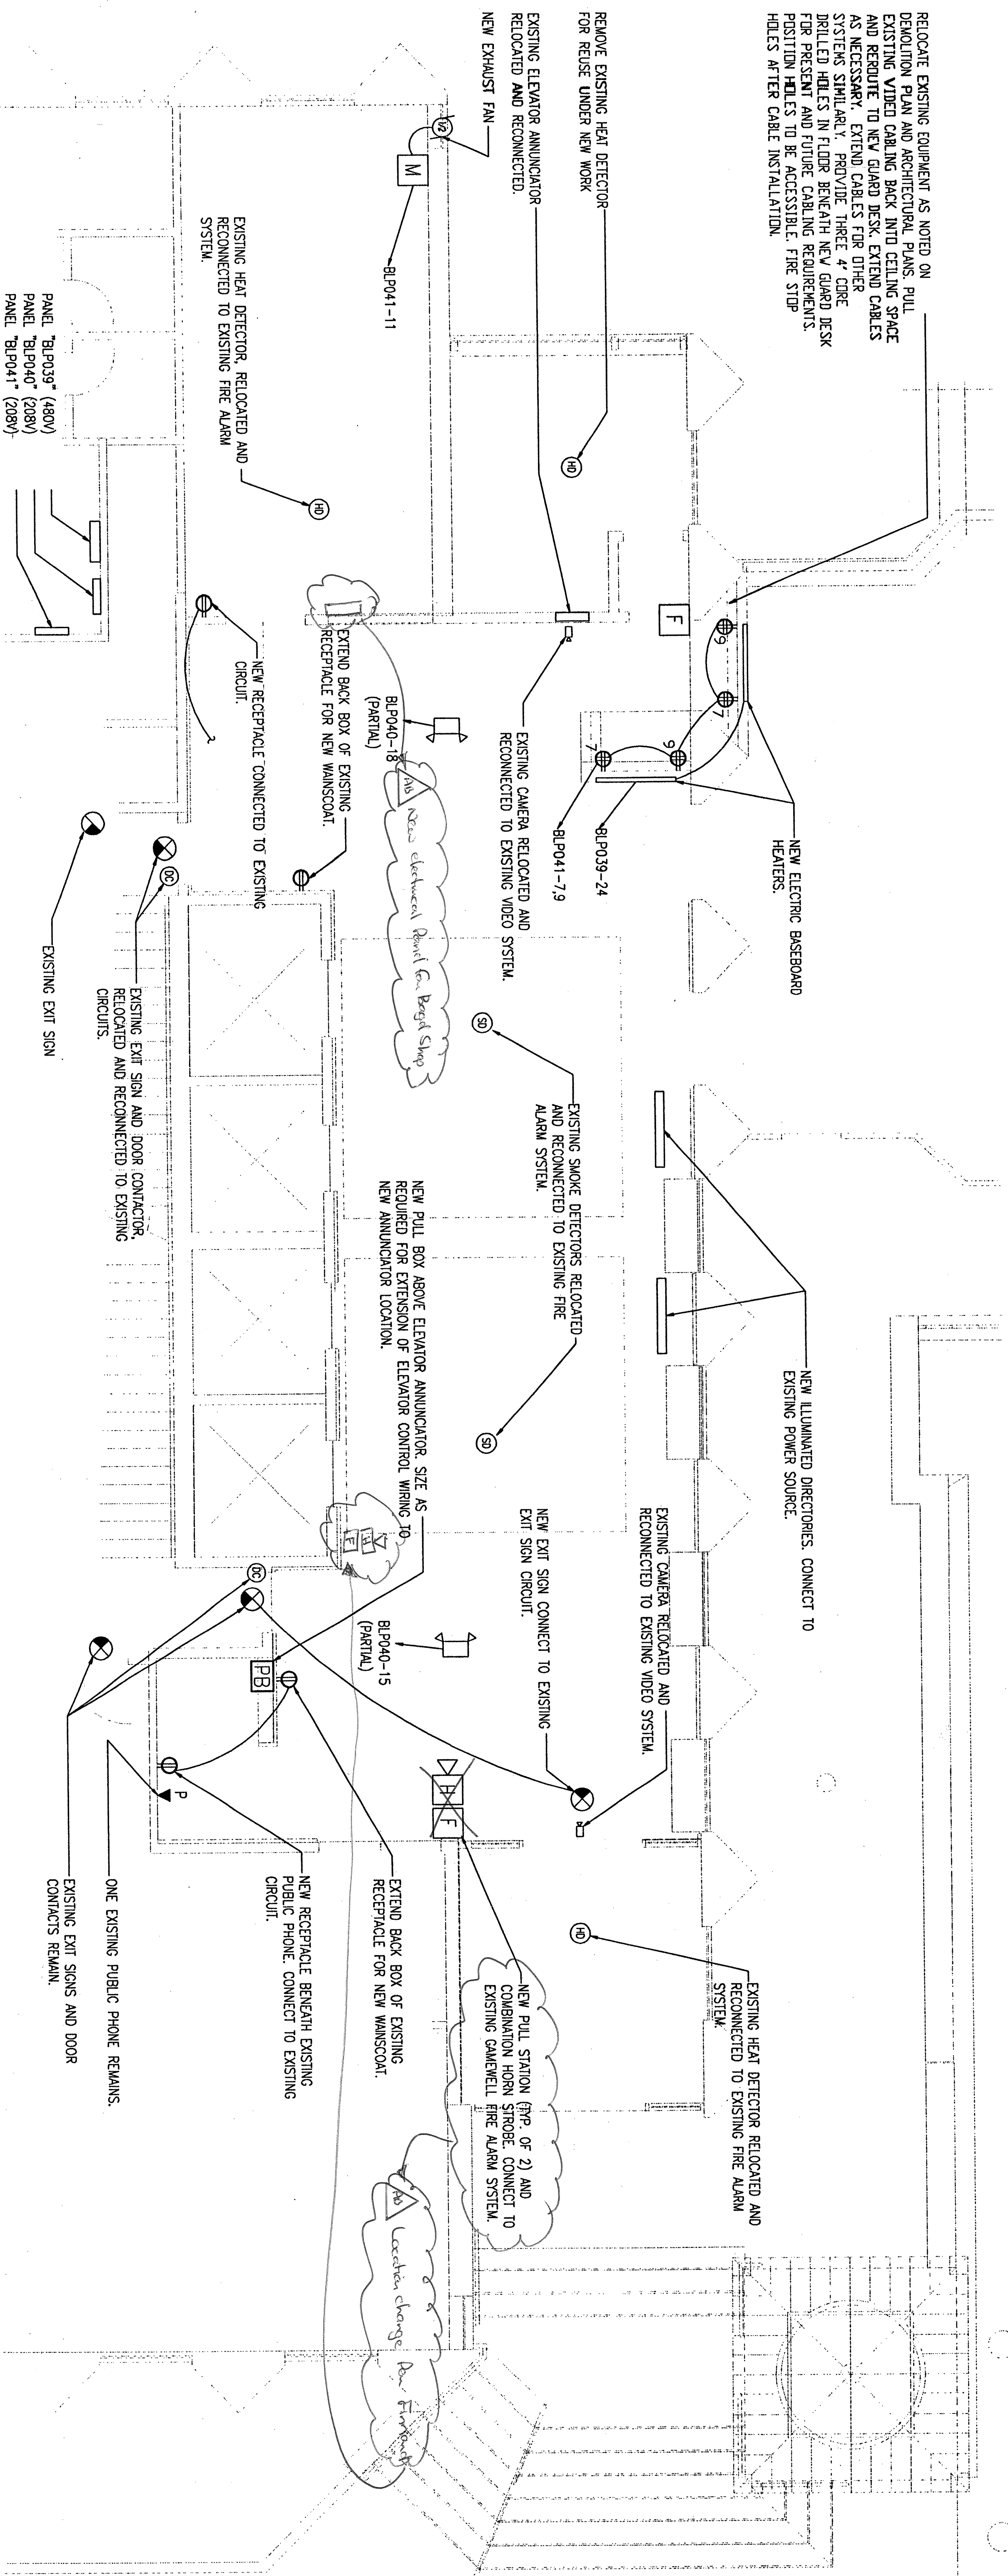

**POWER AND SYSTEMS NEW WORK PLAN**