


A PLAN - HEATING AND VENTILATION Change - See Detail 1
 SCALE: 1/4" = 1'-0"

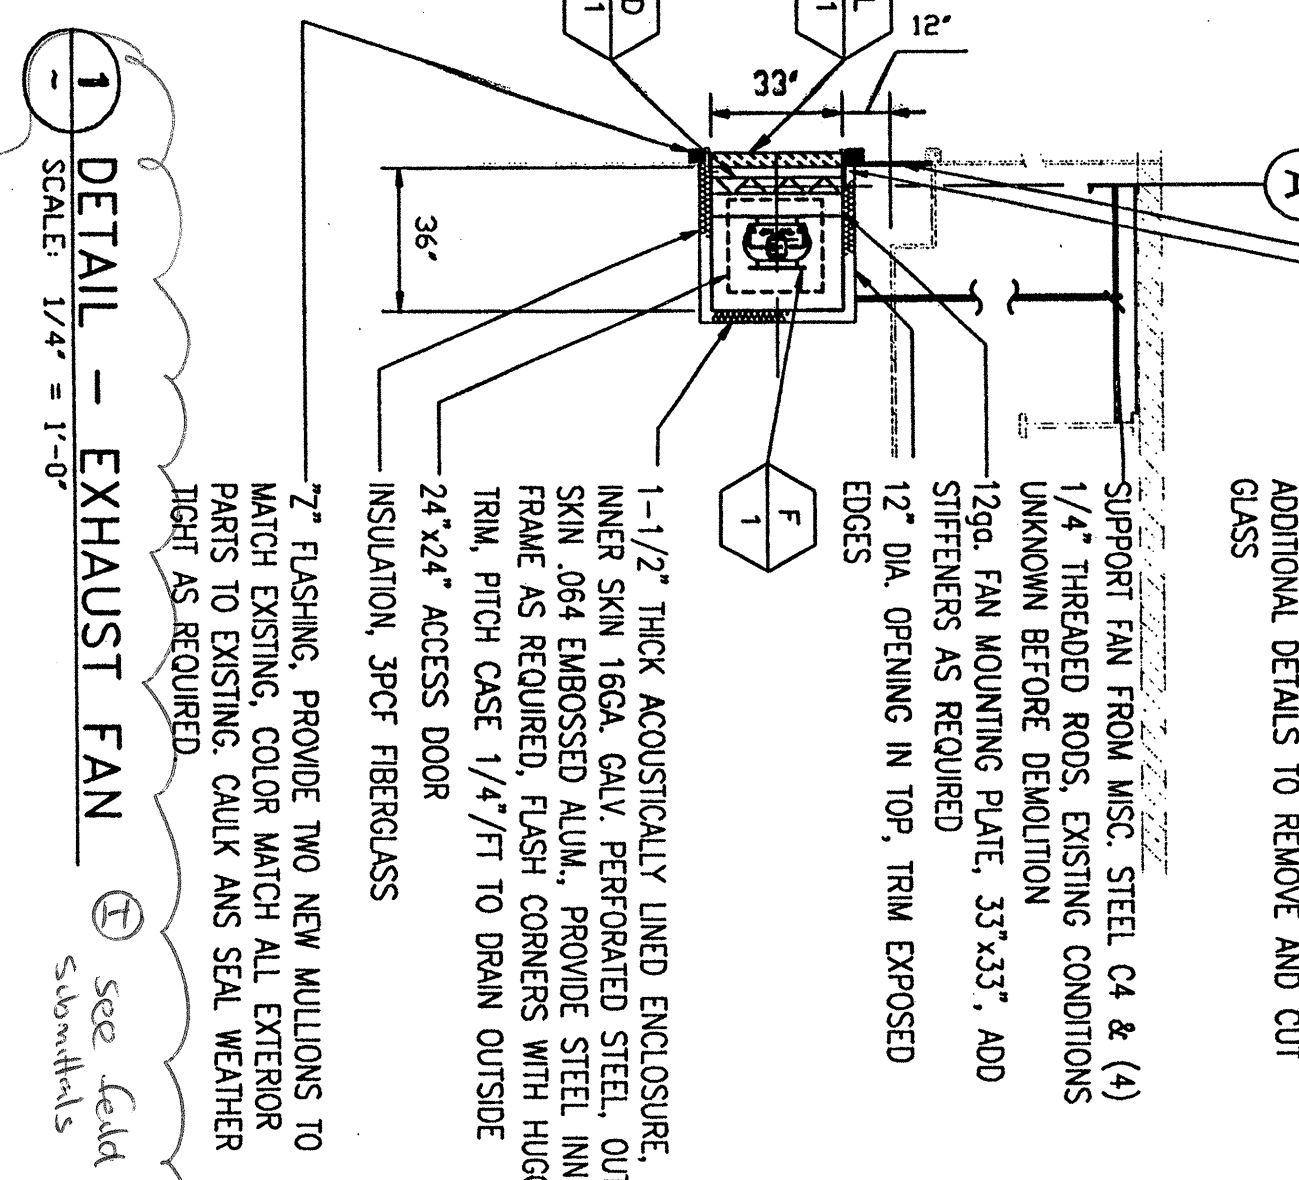

1 DETAIL - EXHAUST FAN See Field Conditions
 SCALE: 1/4" = 1'-0"