

**ONE MONUMENT SQUARE
 ENTRANCE AND LOBBY RENOVATIONS
 FINARD & COMPANY
 PORTLAND, MAINE**

JOB NO.
2001

DRN. BY
DED




SCALE
AS NOTED

ISSUE
30 MAY 2000

TITLE
SITE LAYOUT
PLAN

SHEET

C1

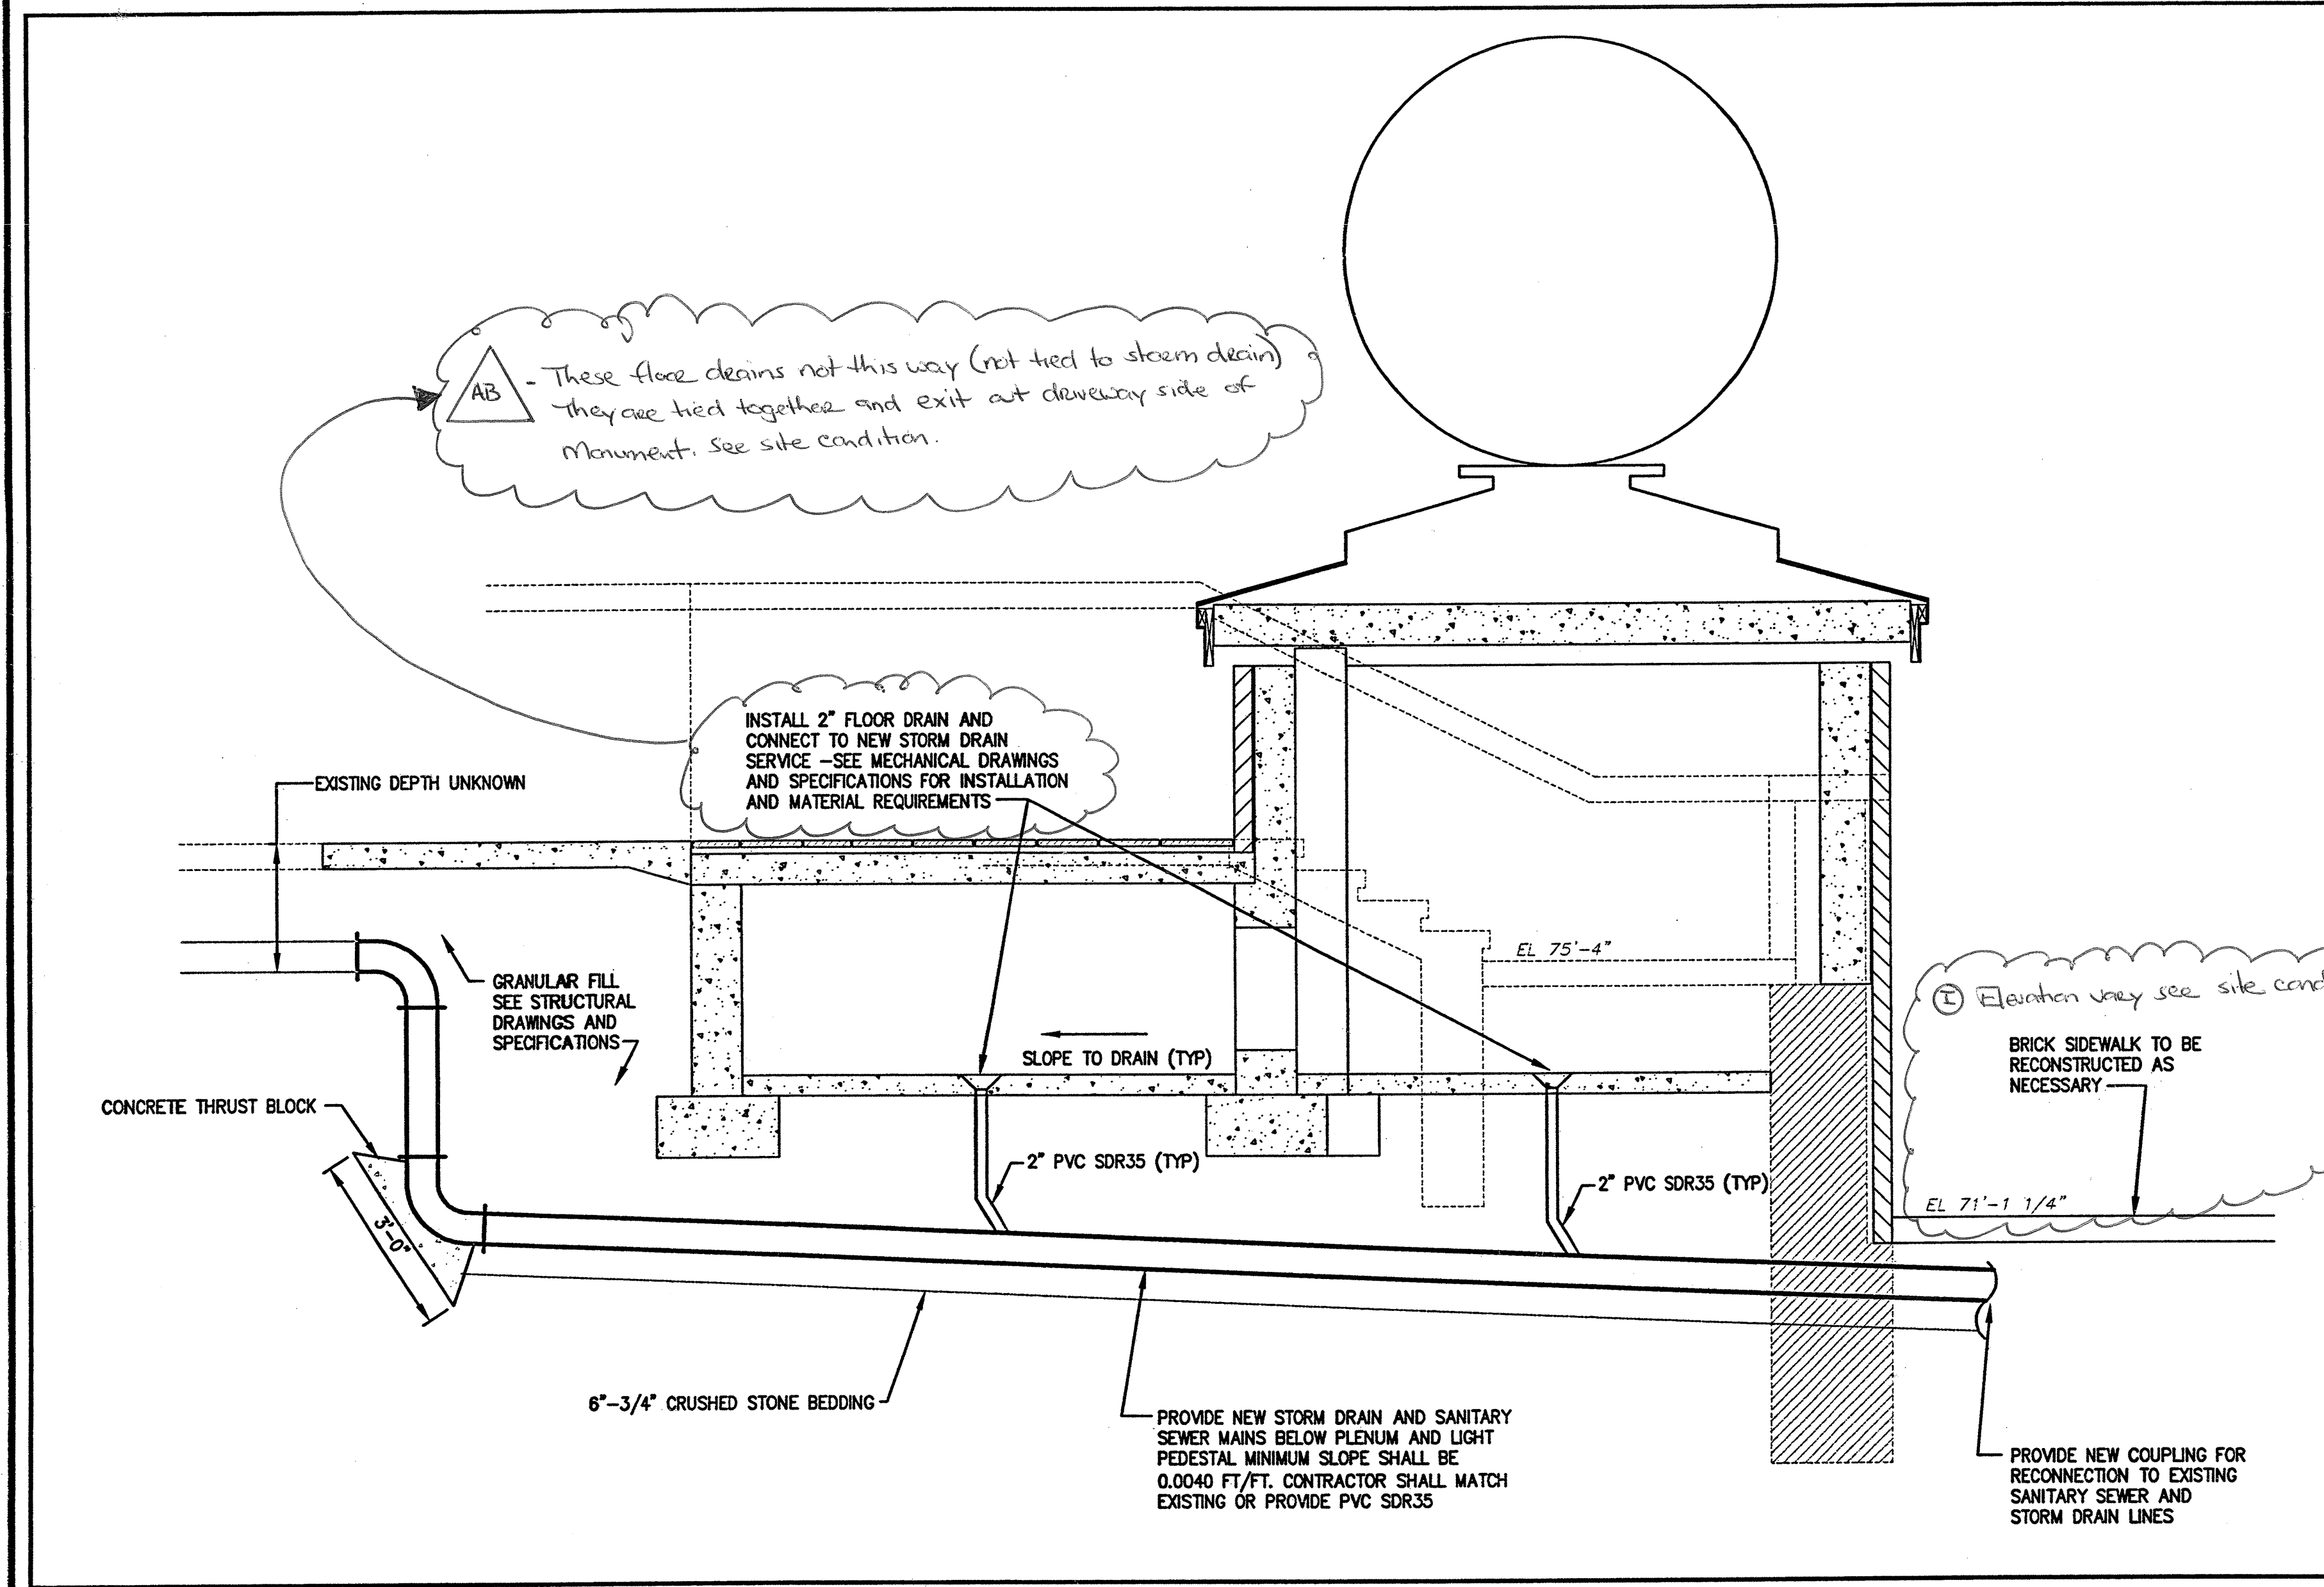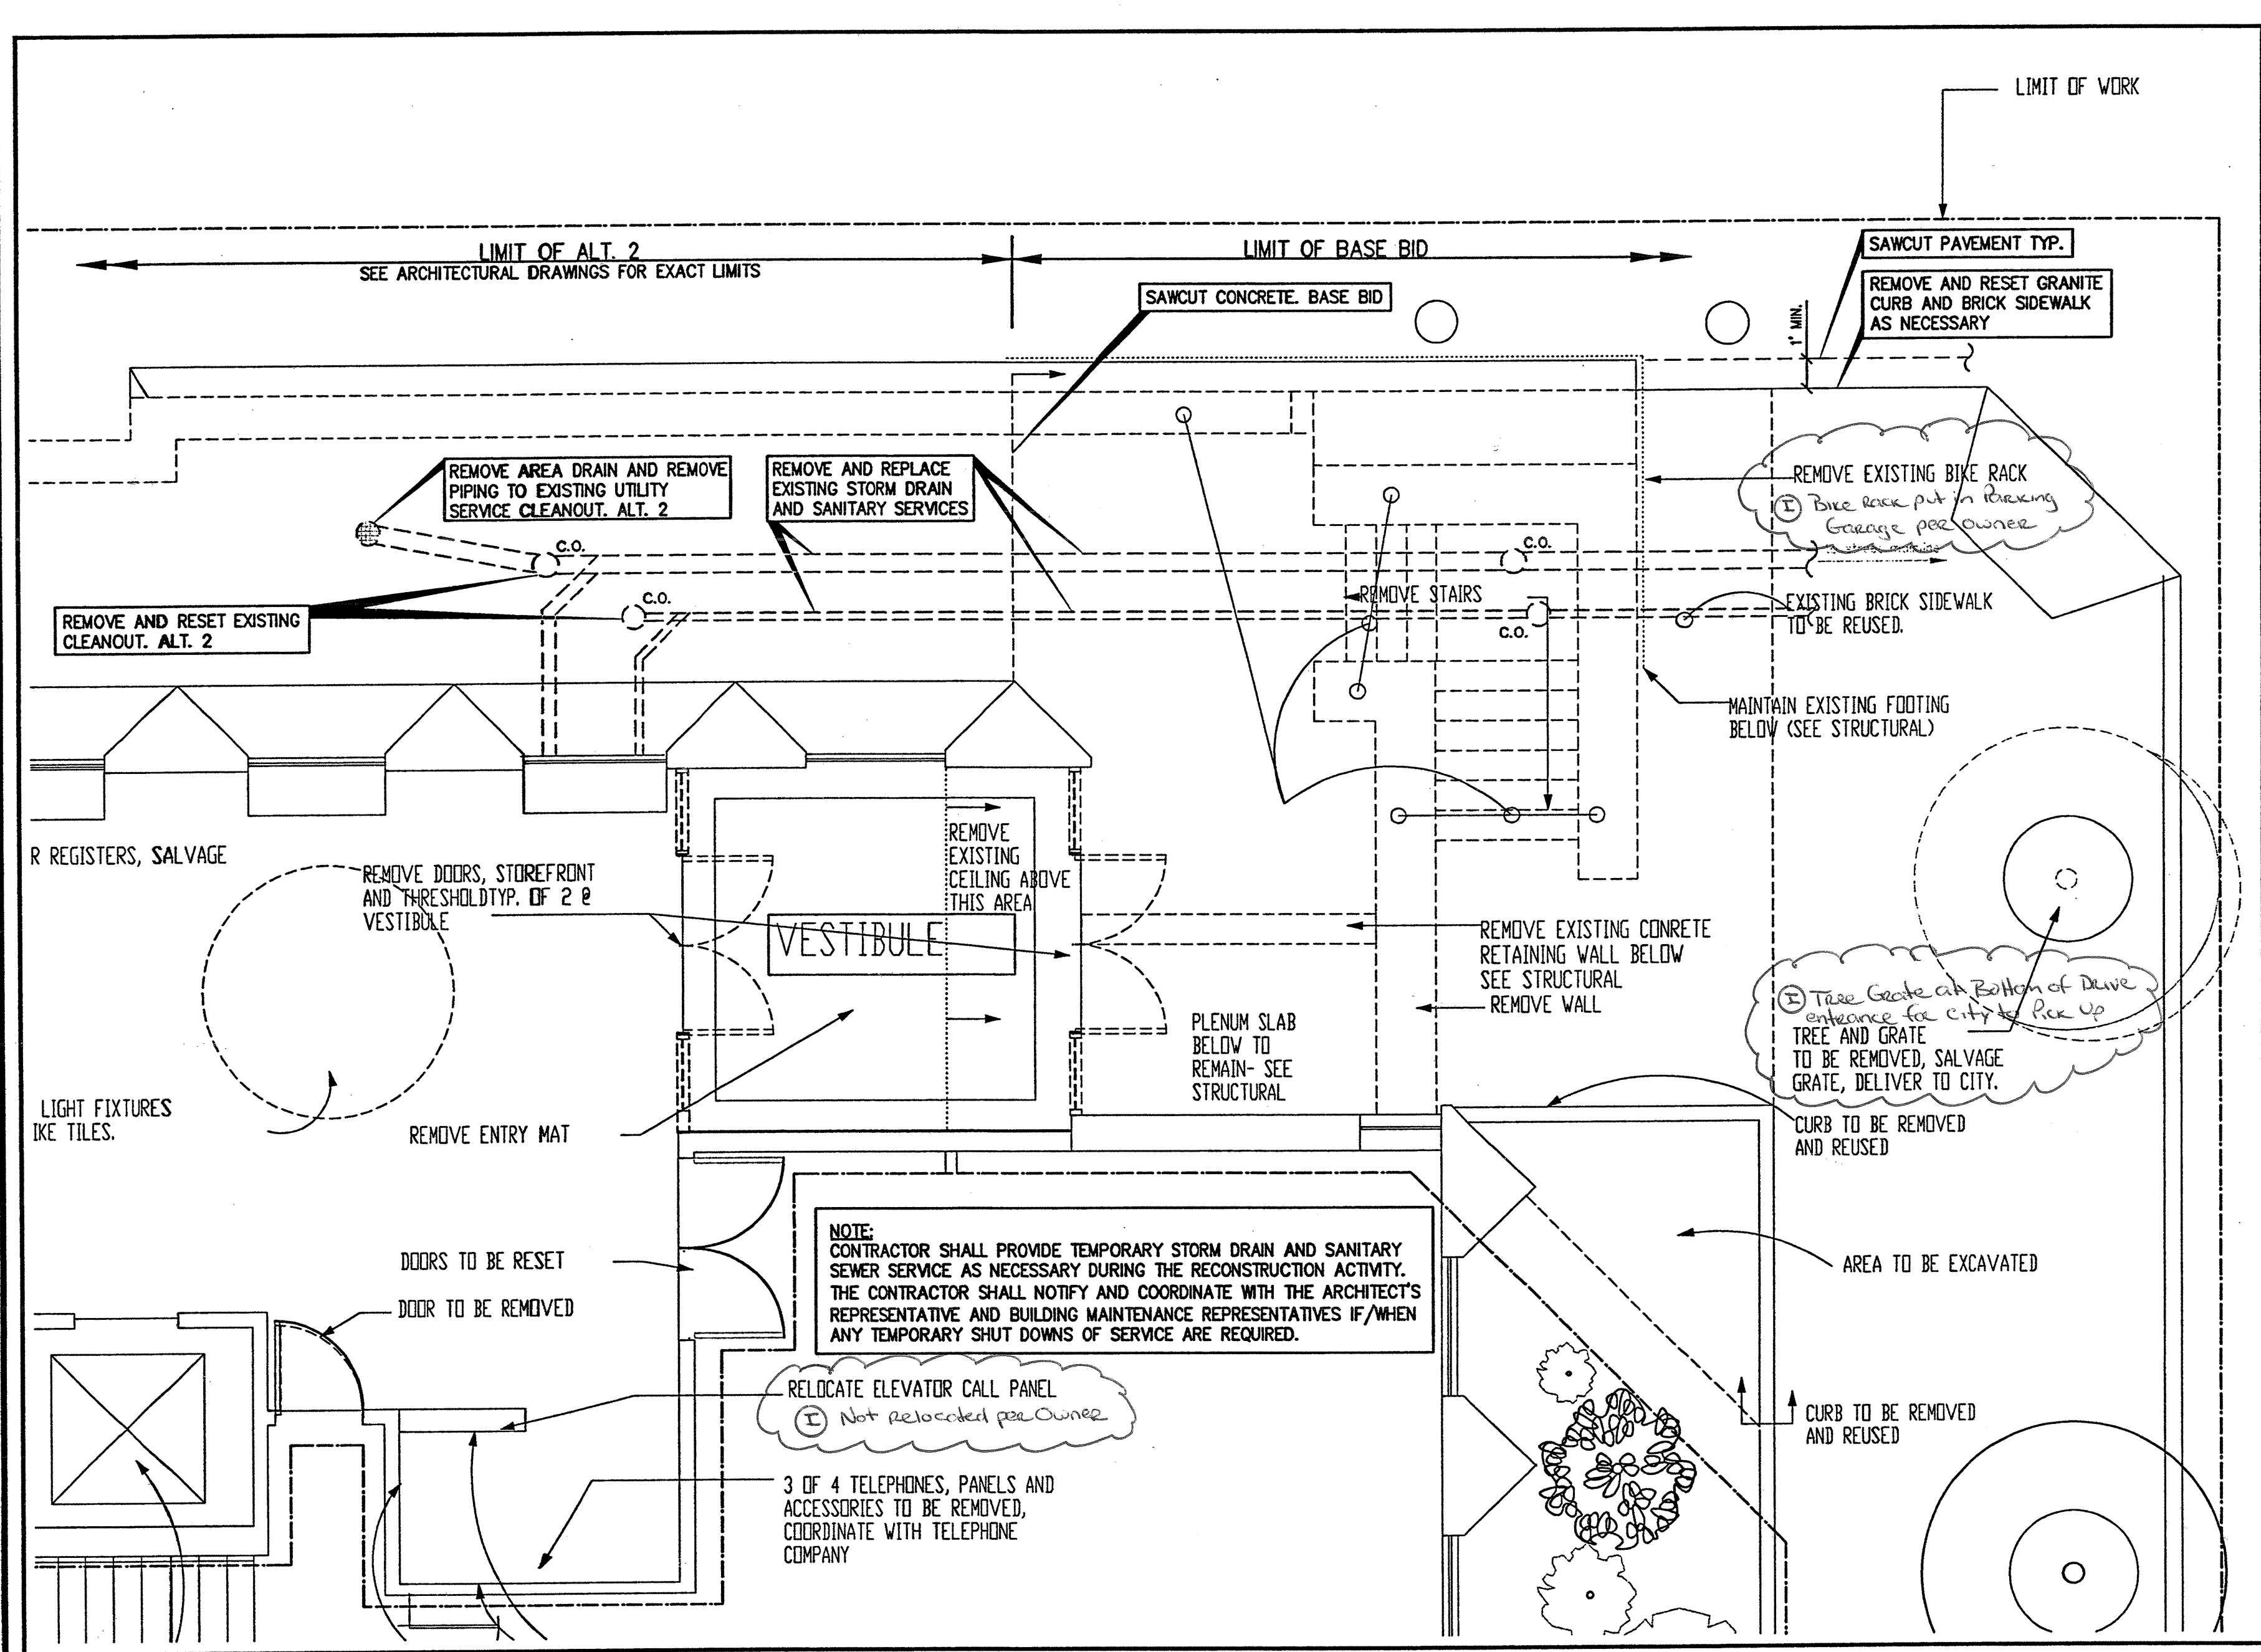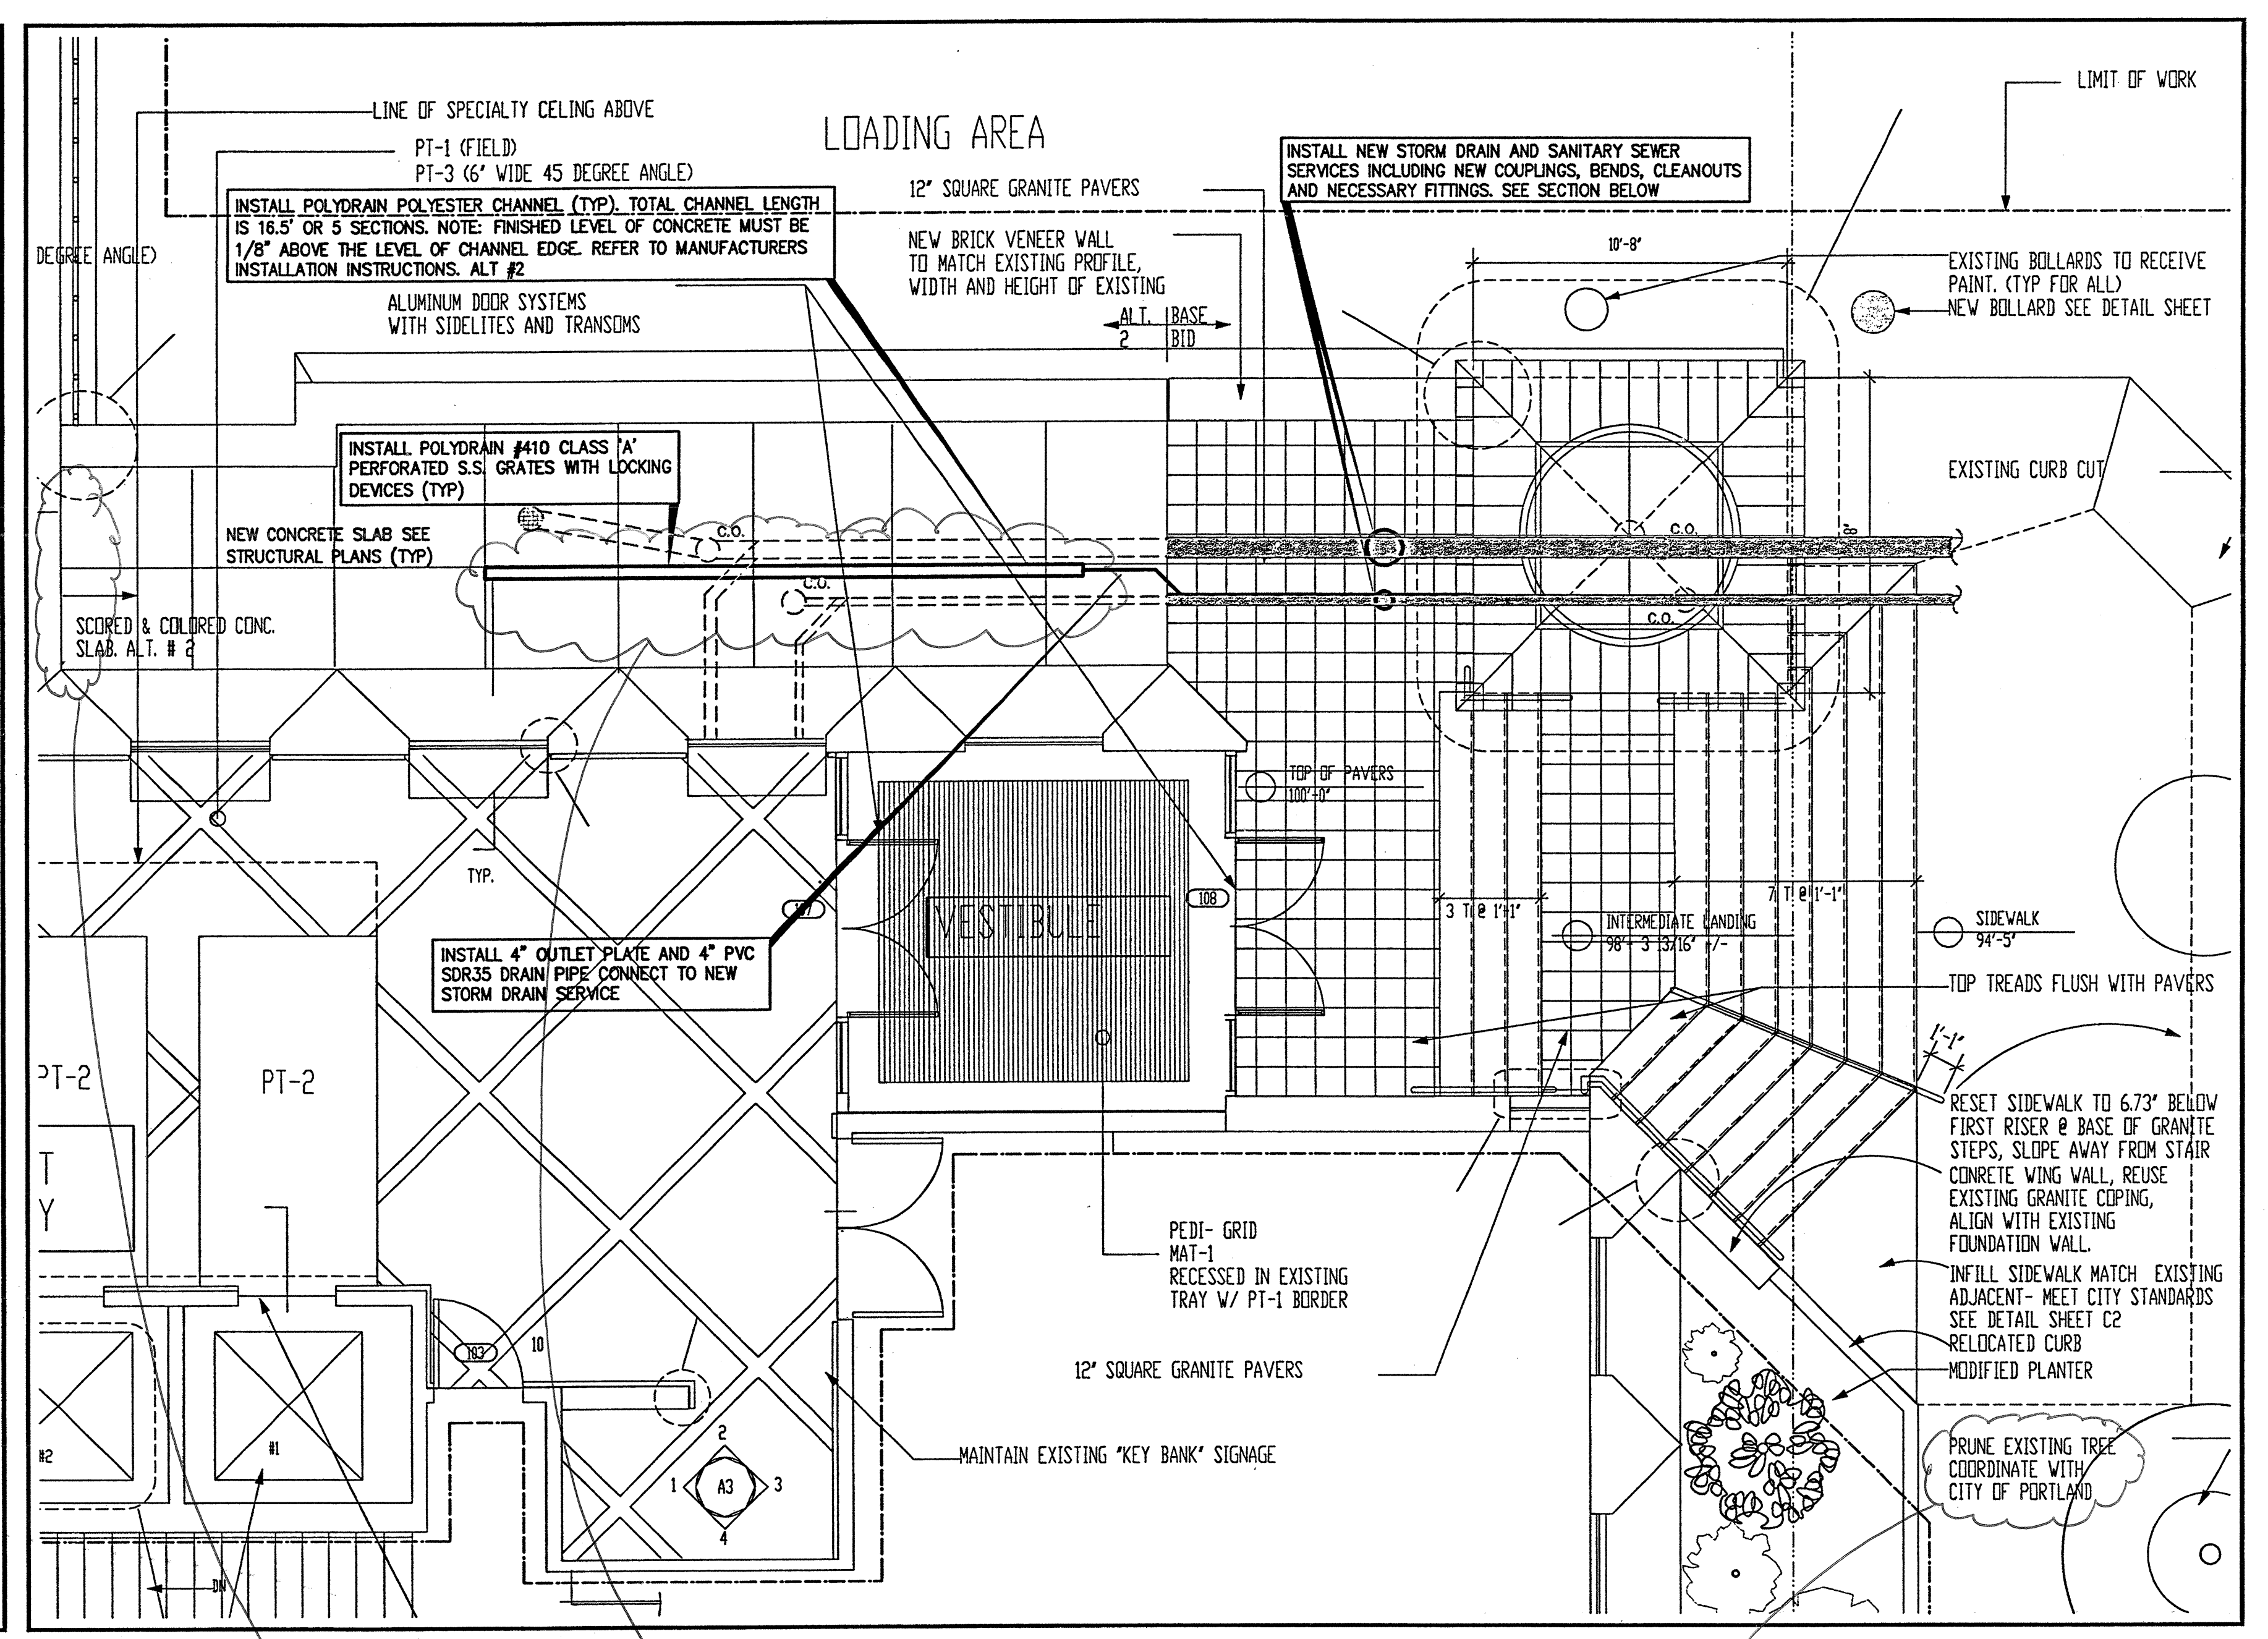

Ⓢ Teach drain line this not as Plan view A-1
 Ⓢ [Low Point] Section of Poly drain correct drain location at A4#2 wall see site conditions
 Ⓢ Call Alford ax said he could do the work, but never seen them come to site

Ⓢ These floor drains not this way (not tied to storm drain) they are tied together and exit at driveway side of Monument. See site conditions.

Ⓢ Elenton way see site conditions