



- NOTES:
1. INSTALL RRH PER MANUFACTURERS RECOMMENDATIONS.
 2. FIBER, DC POWER & GROUND CONNECTIONS NOT SHOWN.

700 REMOTE RADIO HEAD (1)
SCALE: N.T.S. (A-6)

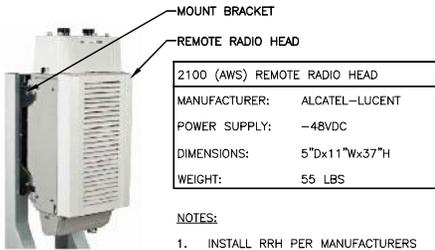


- NOTES:
1. INSTALL RRH PER MANUFACTURERS RECOMMENDATIONS.
 2. FIBER, DC POWER & GROUND CONNECTIONS NOT SHOWN.


AWS REMOTE RADIO HEAD (2)
SCALE: N.T.S. (A-6)

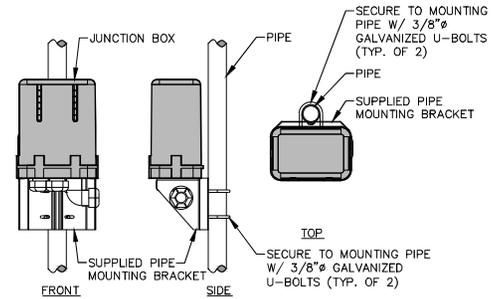


JUNCTION BOX (3)
SCALE: N.T.S. (A-6)

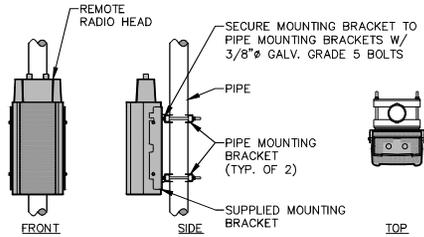


REMOTE RADIO HEAD (4)
SCALE: N.T.S. (A-6)

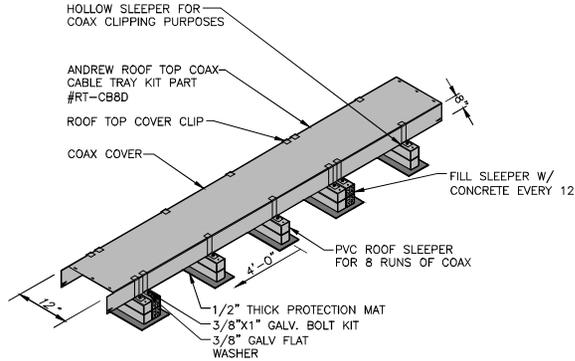

CABLE TRAY DETAIL (5)
SCALE: N.T.S. (A-6)

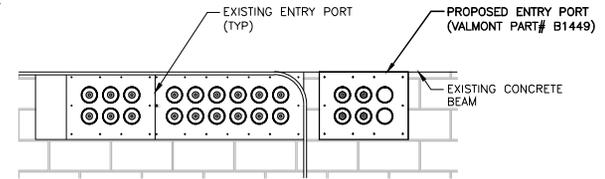

COAX ENTRY PORT (6)
SCALE: N.T.S. (A-6)

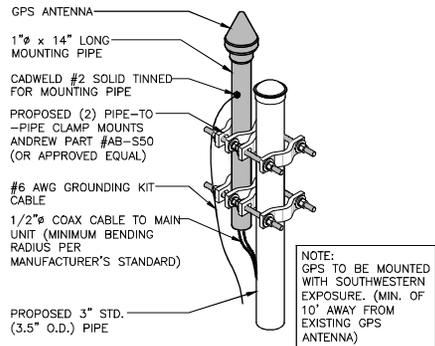

GPS ANTENNA MOUNTING DETAIL (7)
SCALE: N.T.S. (A-6)

FOR CONSTRUCTION



DATE	DESCRIPTION	BY			CHK APP'D		
		NS	JX	DPH	NS	JX	DPH
03/19/13	ISSUED FOR CONSTRUCTION						



MONUMENT SQUARE
MONUMENT SQUARE
PORTLAND, ME 04101

A-6