





*[Handwritten Signature]*

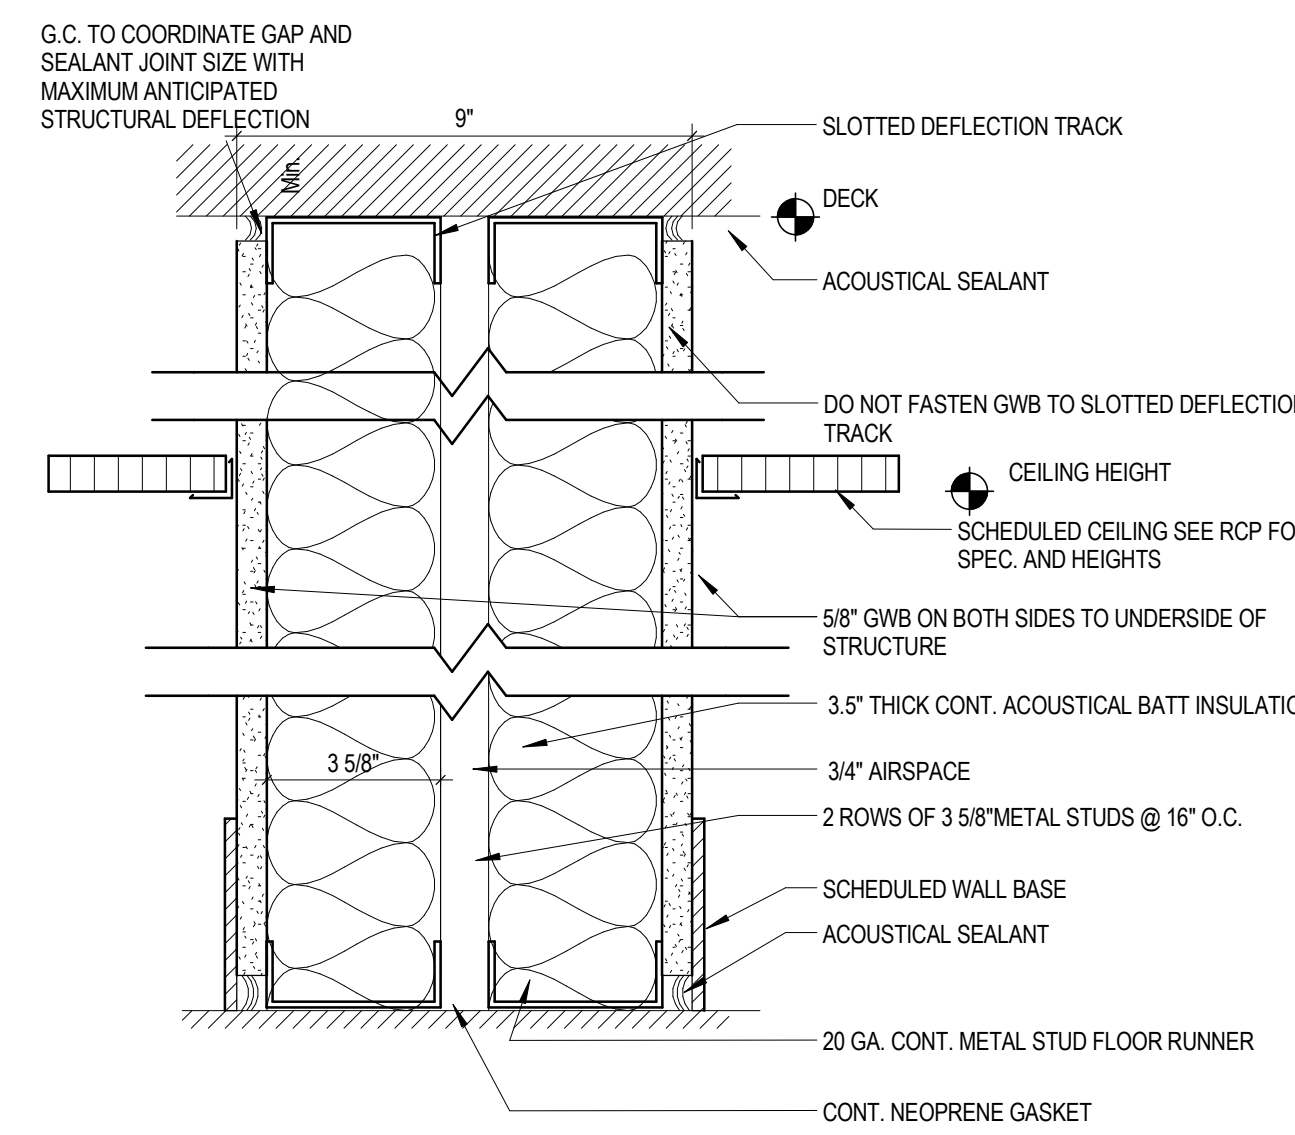


**N PARTITION TYPE ACOUSTICAL**

2 PARTITION TYPE N - ACOUSTICAL  
3" = 1'-0"

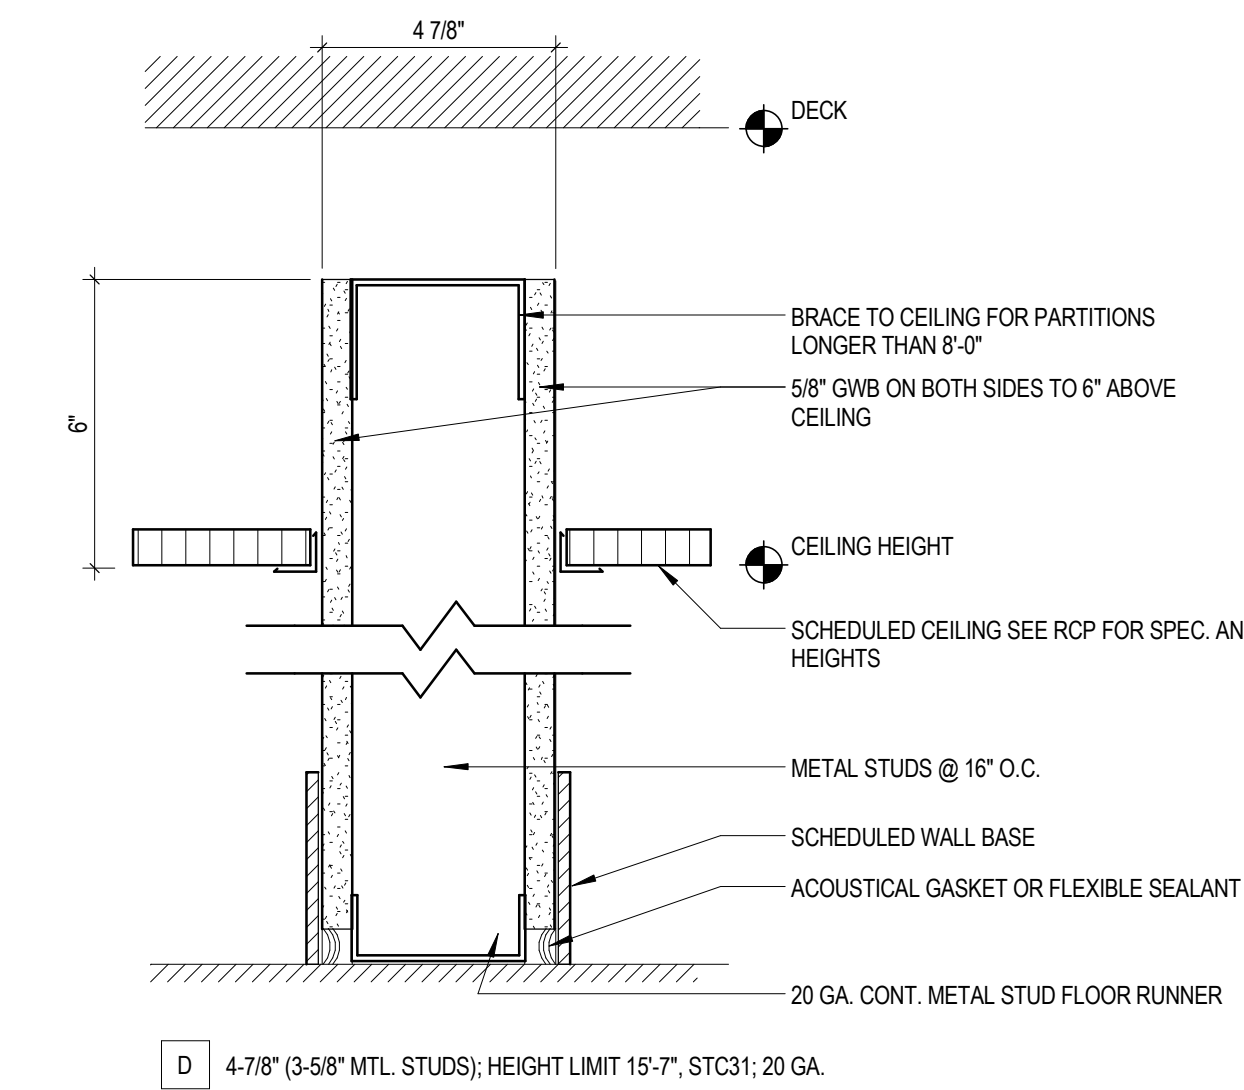


**D PARTITION TYPE NON-INSULATED 6" ABOVE CEILING**

D 4-7/8" (3-5/8" MTL. STUDS); HEIGHT LIMIT 15'-7"; STC31; 20 GA.

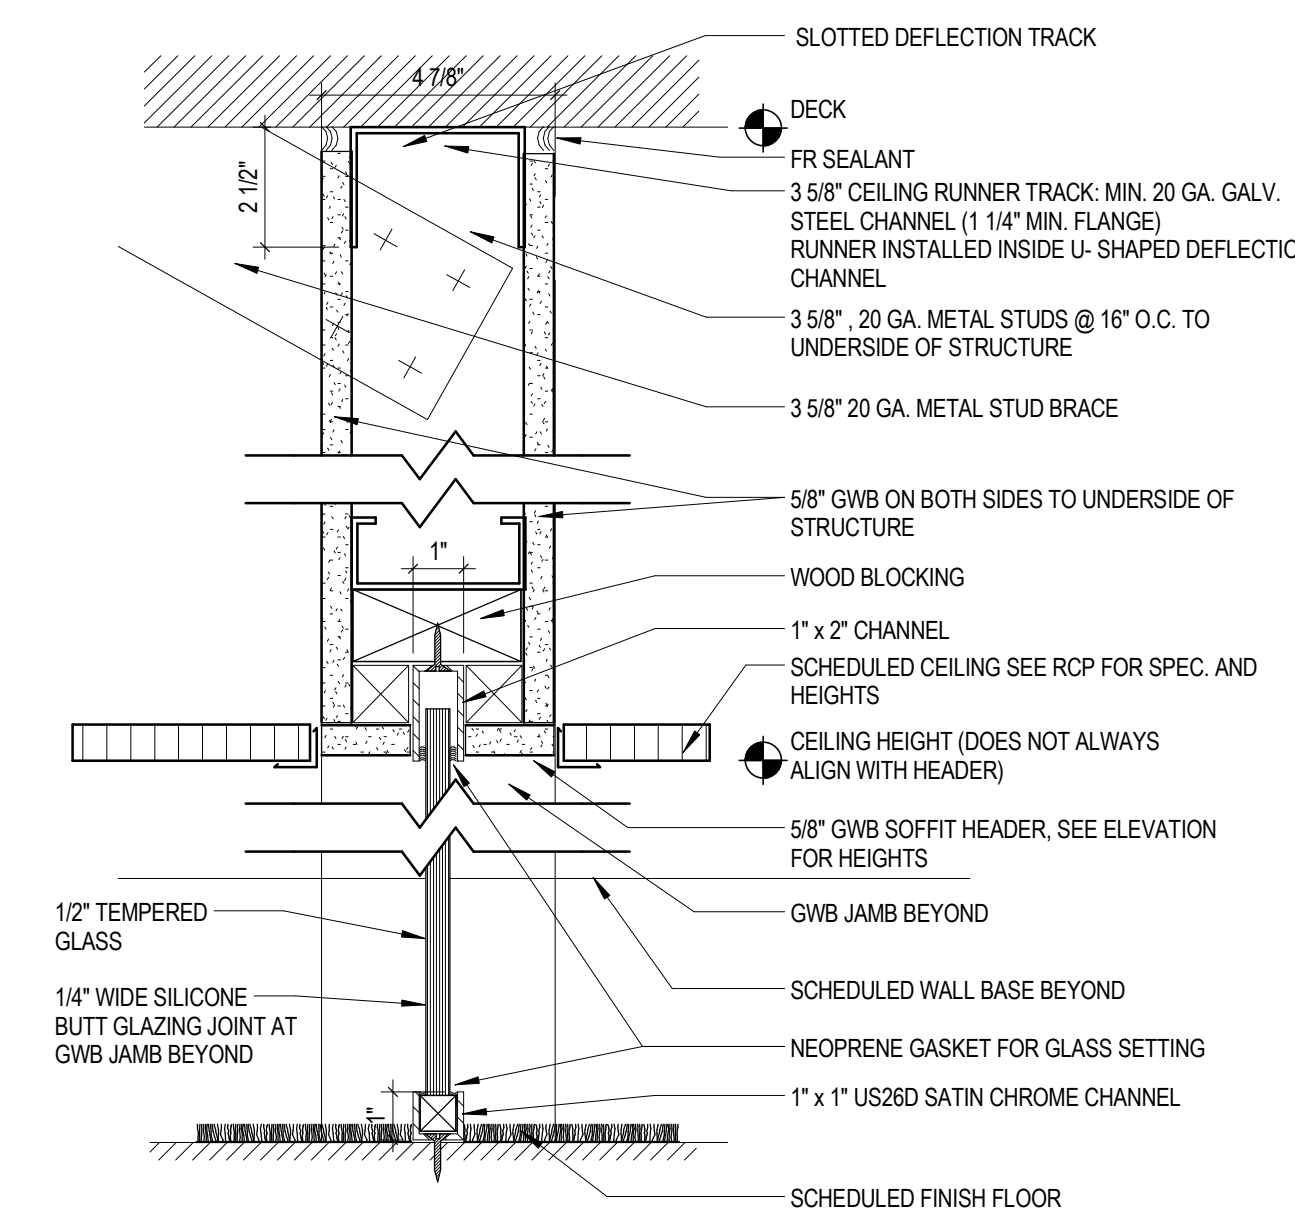


**L GLASS PARTITION TYPE**

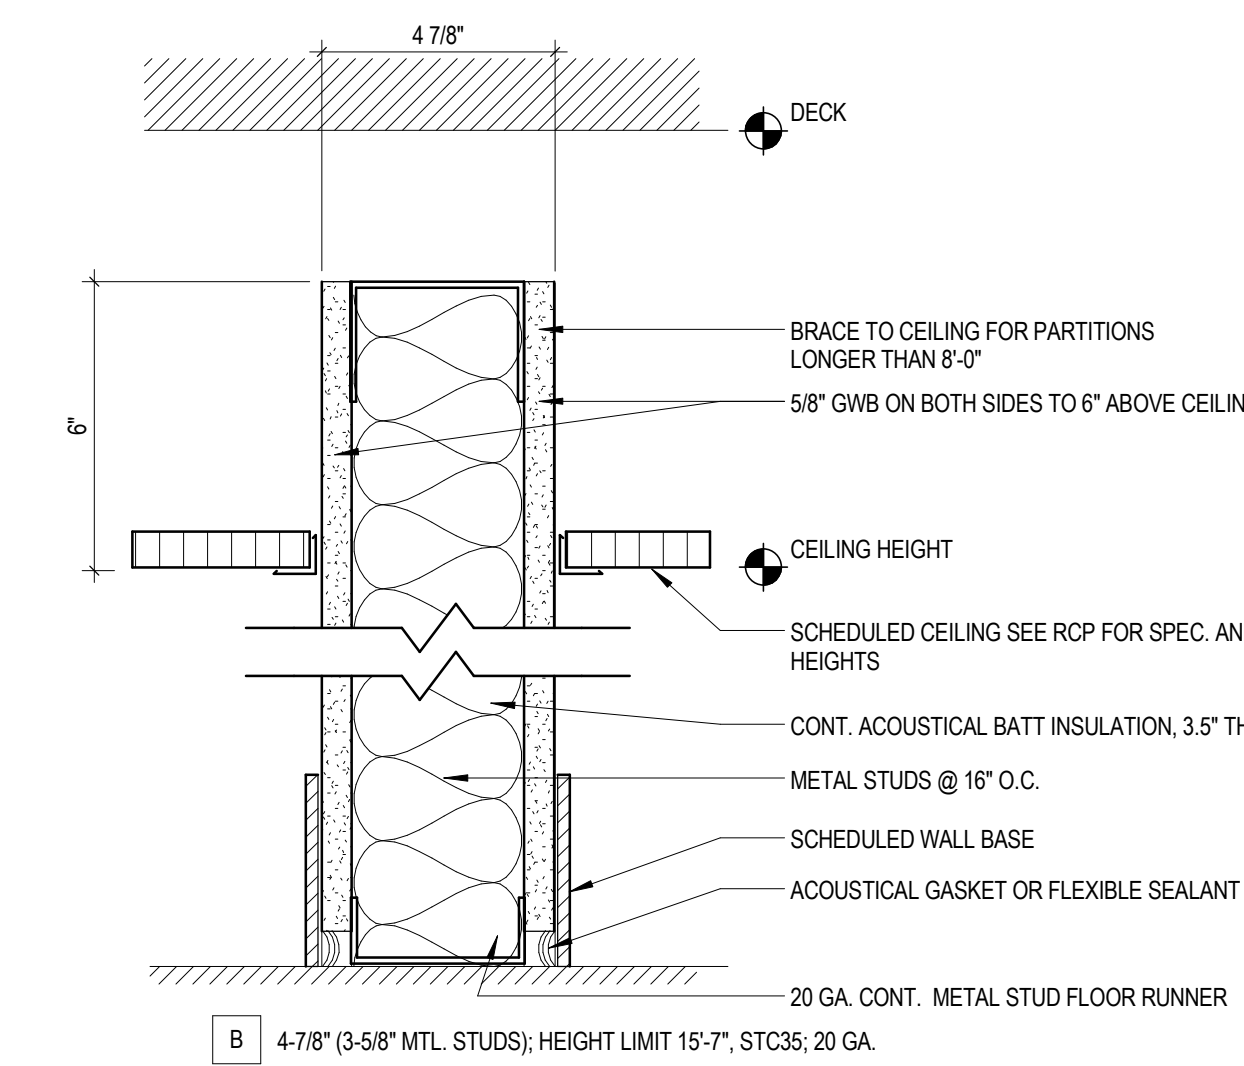


**B PARTITION TYPE TO 6" ABOVE CEILING**

B 4-7/8" (3-5/8" MTL. STUDS); HEIGHT LIMIT 15'-7"; STC35; 20 GA.

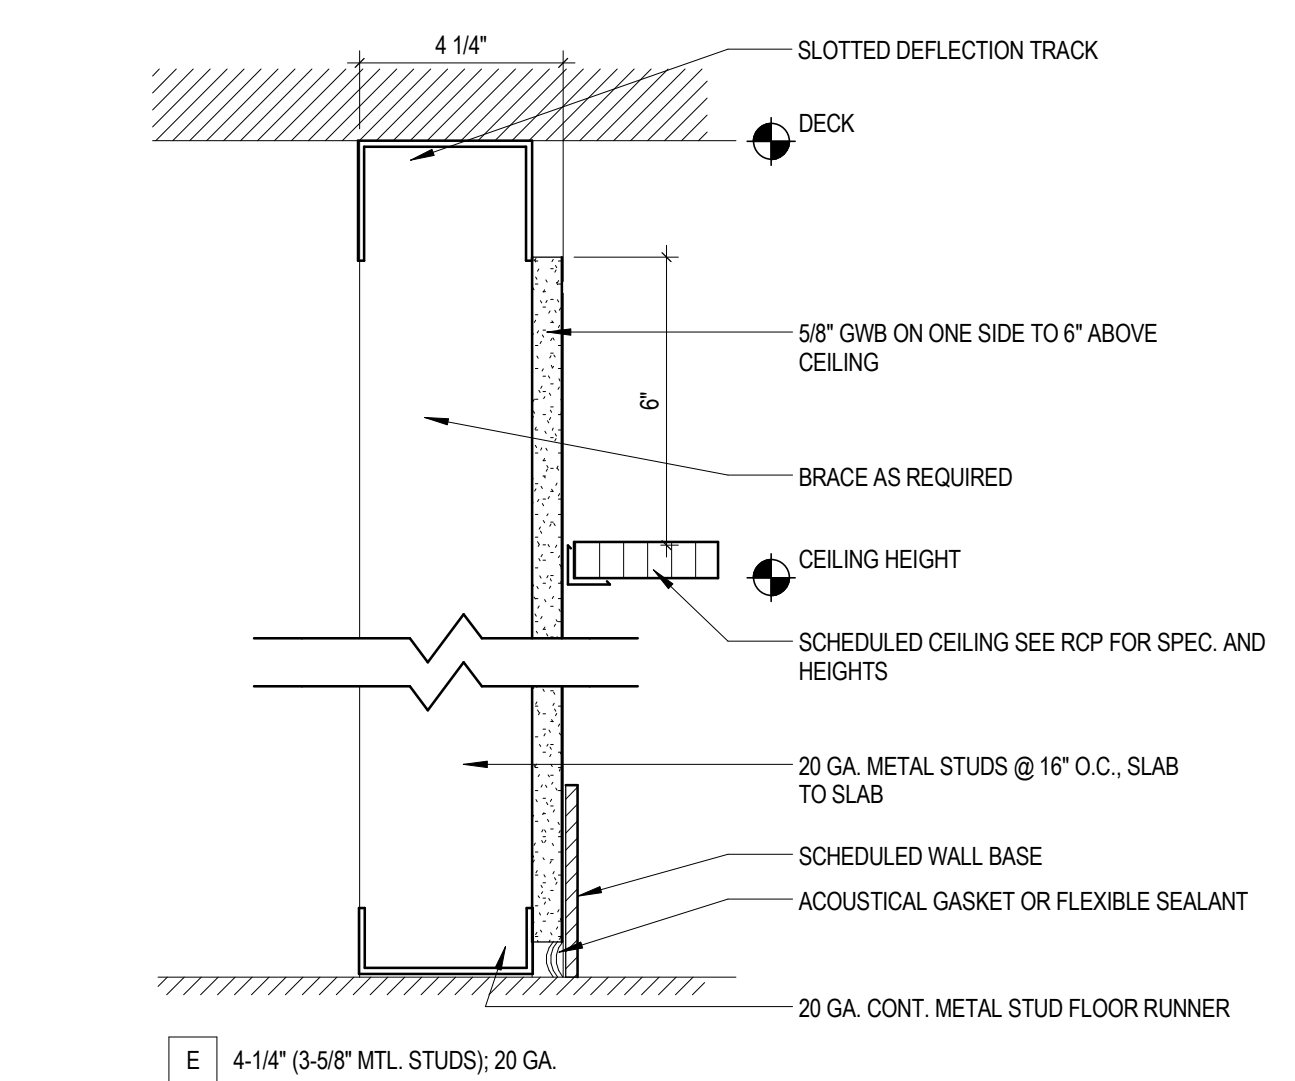

**E PARTITION TYPE FURRED**

E 4-1/4" (3-5/8" MTL. STUDS); 20 GA.

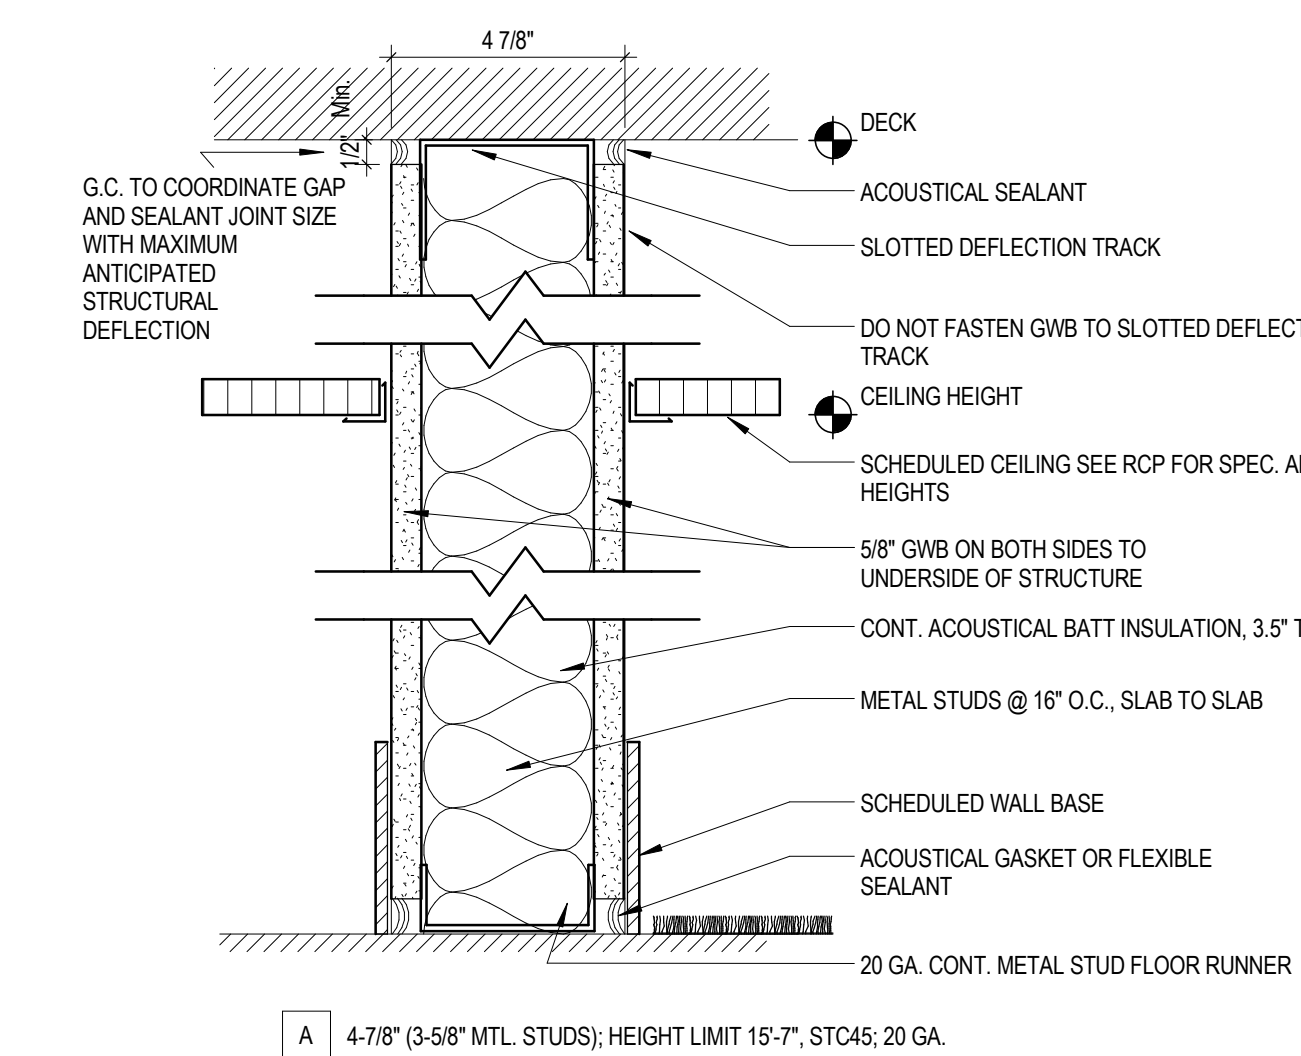

**A PARTITION TYPE TO DECK**

A 4-7/8" (3-5/8" MTL. STUDS); HEIGHT LIMIT 15'-7"; STC45; 20 GA.

**REVISIONS**

**BANK OF AMERICA - 9TH & 10TH FLOORS**

BANK OF AMERICA  
1 MONUMENT SQUARE  
Portland, ME

**TITLE**  
PARTITION TYPES

**DATE** May 11, 2015  
**JOB NO.** 15051.00

**DRAWING NO.**

**A0.07**

ISSUED FOR CONSTRUCTION