



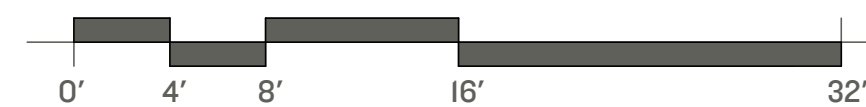

Brent D. Zeigler

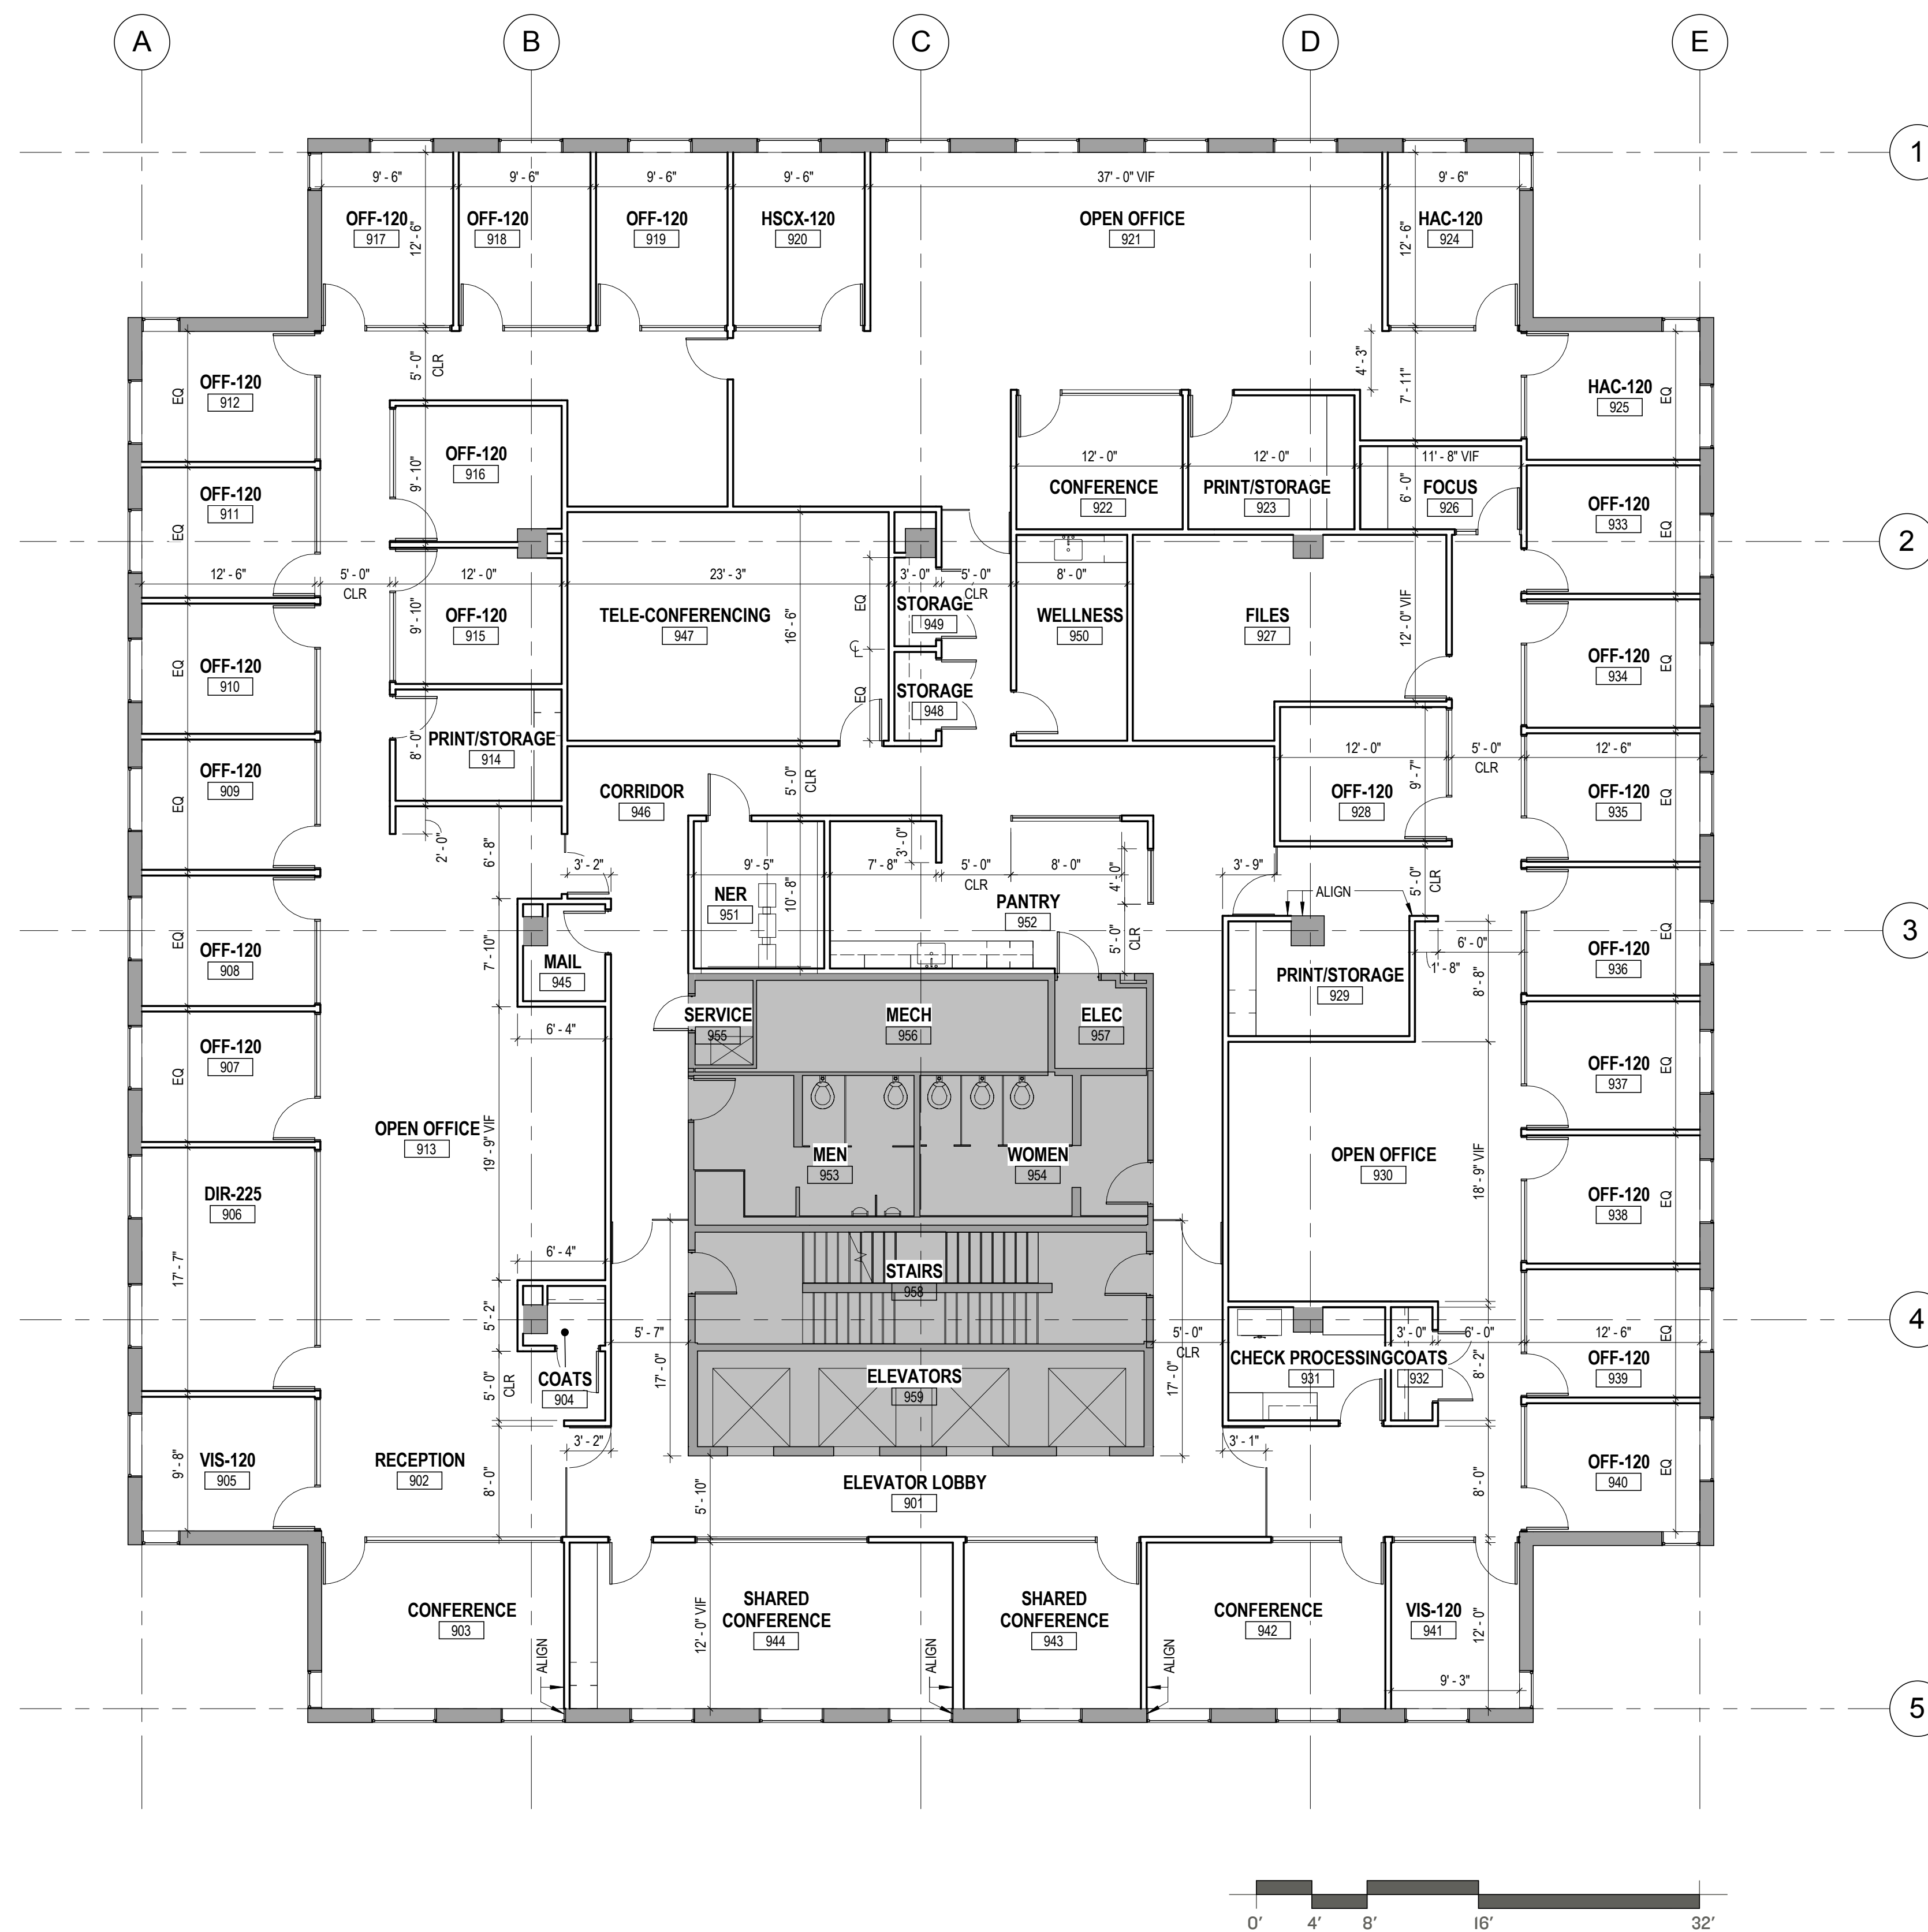

① 9th FLOOR DIMENSION PLAN
1/8" = 1'-0"

REVISIONS

BANK OF AMERICA - 9TH & 10TH FLOORS

BANK OF AMERICA
1 MONUMENT SQUARE
Portland, ME

TITLE
9TH FLOOR DIMENSION PLAN

DATE: May 11, 2015
JOB NO.: 15051.00

DRAWING NO. **A2.09**

ISSUED FOR CONSTRUCTION