





EXISTING CEILING PLAN GENERAL NOTES
 A. PLAN SHOWS EXISTING CEILING GRID, AND LIGHT FIXTURE, HVAC, AND SPRINKLER LAYOUT RELATIVE TO GRID.
 B. ALL EXISTING CEILING TILES TO BE REMOVED IN WORK AREA.

1 EXISTING CEILING PLAN
 SCALE: 1/8" = 1'-0"
 2' 4' 8' 16'
 AREA N.I.C.

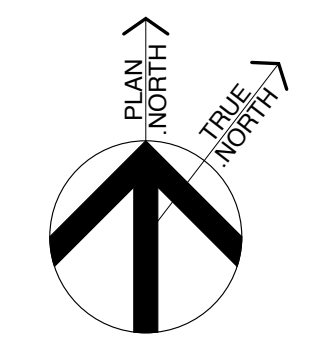

Michael Charek Architects
 25 Hartley Street
 Portland, Maine 04103
 (207) 761-0556

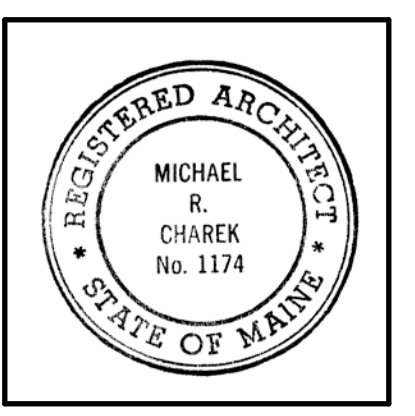

Offices for Professional Disability Associates
 Second Floor
 One Monument Square
 Portland, Maine

Title
 EXISTING CEILING PLAN

Scale: 1/8" = 1'-0"

Date: 7/10/13

Revisions

Sheet
D2