

GENERAL NOTES:

- REFER TO G1001 FOR PARTITION LEGEND AND GENERAL NOTES.

DEMOLITION KEY NOTES:


- REMOVE PARTITION COMPLETE.
- REMOVE EXISTING CASEWORK. SALVAGE ANY CABINETS AND BRACKETS IN USABLE CONDITION FOR FUTURE USE.
- REMOVE DOOR, FRAME AND HARDWARE COMPLETE.
- REMOVE EXISTING FLOORING. COORDINATE EXTENTS OF REMOVAL AND FINISHES TO REMAIN.
- REMOVE EXISTING FIXTURE. REFERENCE PLUMBING.
- REMOVE PEGBOARD AND STORE FOR FUTURE USE.
- REMOVE PORTION OF WALL FOR INSTALLATION OF NEW DOOR AND FRAME.
- REMOVE EXISTING COUNTERTOP COMPLETE. BASE CABINETS REMAIN EXISTING.
- REMOVE EXISTING FIRE HOSE CABINET AND INFILL WITH FIRE RATED CONSTRUCTION TO MATCH EXISTING.
- REMOVE EXISTING SEMI-RECESSED FIRE EXTINGUISHER AND REPLACE WITH NEW FLUSH MOUNTED FIRE EXTINGUISHER CABINET.

GENERAL DEMOLITION NOTES:

- COORDINATE EXTENT OF DEMOLITION WITH LOCATIONS OF PARTITIONS DESCRIBED ON PLANS AND WITH LOCATIONS OF FINISHES NOTED AS EXISTING TO REMAIN.
- ANY WALL, PARTITION OR SURFACE DISTURBED BECAUSE OF NEW WORK OR DEMOLITION SHALL BE PATCHED AND FINISHED CONTINUOUSLY TO THE NEAREST CORNER UNLESS NOTED OTHERWISE, MATCH EXISTING ADJACENT CONSTRUCTION FINISHES, CONTINUITY AND FIRE RATINGS UNLESS NOTED OTHERWISE.
- PROTECT ALL FINISHES, MATERIALS AND EQUIPMENT NOTED AS EXISTING TO REMAIN. CONTRACTOR SHALL BE RESPONSIBLE TO REPLACE ALL FINISHES, MATERIALS AND EQUIPMENT DAMAGED DURING CONSTRUCTION.
- FOR EXTENTS OF CEILING GRID REMOVALS AND ADJUSTMENTS REFER TO SHEET AE-XXX.
- DIMENSIONS INDICATED ± ARE EXISTING CONDITION DIMENSIONS TO BE VERIFIED IN FIELD.

144 Fore Street/P.O. Box 618
Portland, Maine 04104
tel. (207) 772-3846
fax. (207) 772-1070
www.smrinc.com

ARCHITECTURE
ENGINEERING
PLANNING
INTERIOR DESIGN
COMMISSIONING

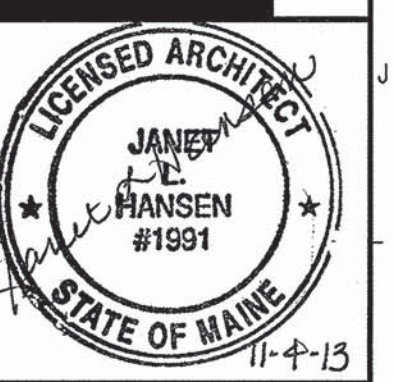

PUTNEY OFFICE FIT UP
1 MONUMENT SQUARE
PORTLAND, MAINE

CURRENT ISSUE STATUS:
ISSUED FOR PERMIT
11-04-13
CURRENT ISSUE STATUS:

REV	DESCRIPTION	DATE

GRAPHIC SCALE:
0" 1"
SCALE: 1/8"=1'-0"
PROJECT MANAGER: ERA
JC/DRAWN BY: ECC
A/E OF RECORD: JLH
CAD FILE: AE102-13147
PROJECT NO: 13147
DATE: 11-04-13

SHEET TITLE:
**FOURTH FLOOR
DEMOLITION PLAN**

SHEET No. **AD102**
© COPYRIGHT 2013 SMRT INC.

A1 **FOURTH FLOOR DEMOLITION PLAN**

1/8"=1'-0"

PROGRESS