




① NON RATED FULL HEIGHT PARTITION
3" = 1'-0"

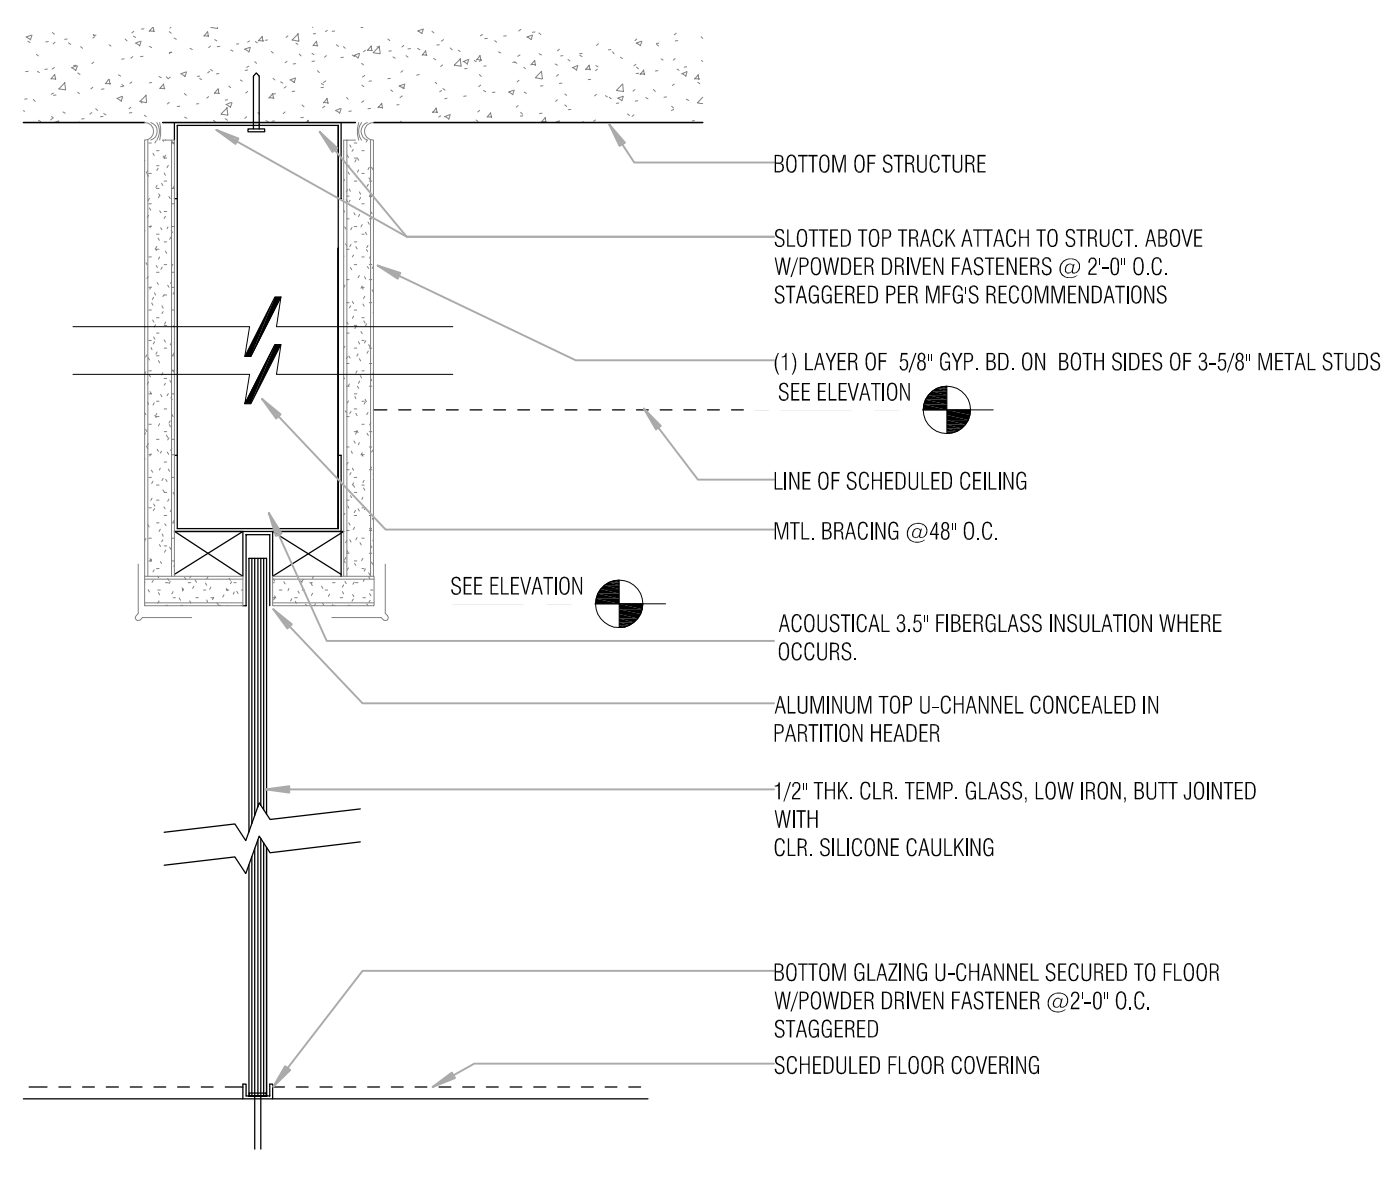

② FULL HT GLASS PARTITION-FRAMELESS
3" = 1'-0"


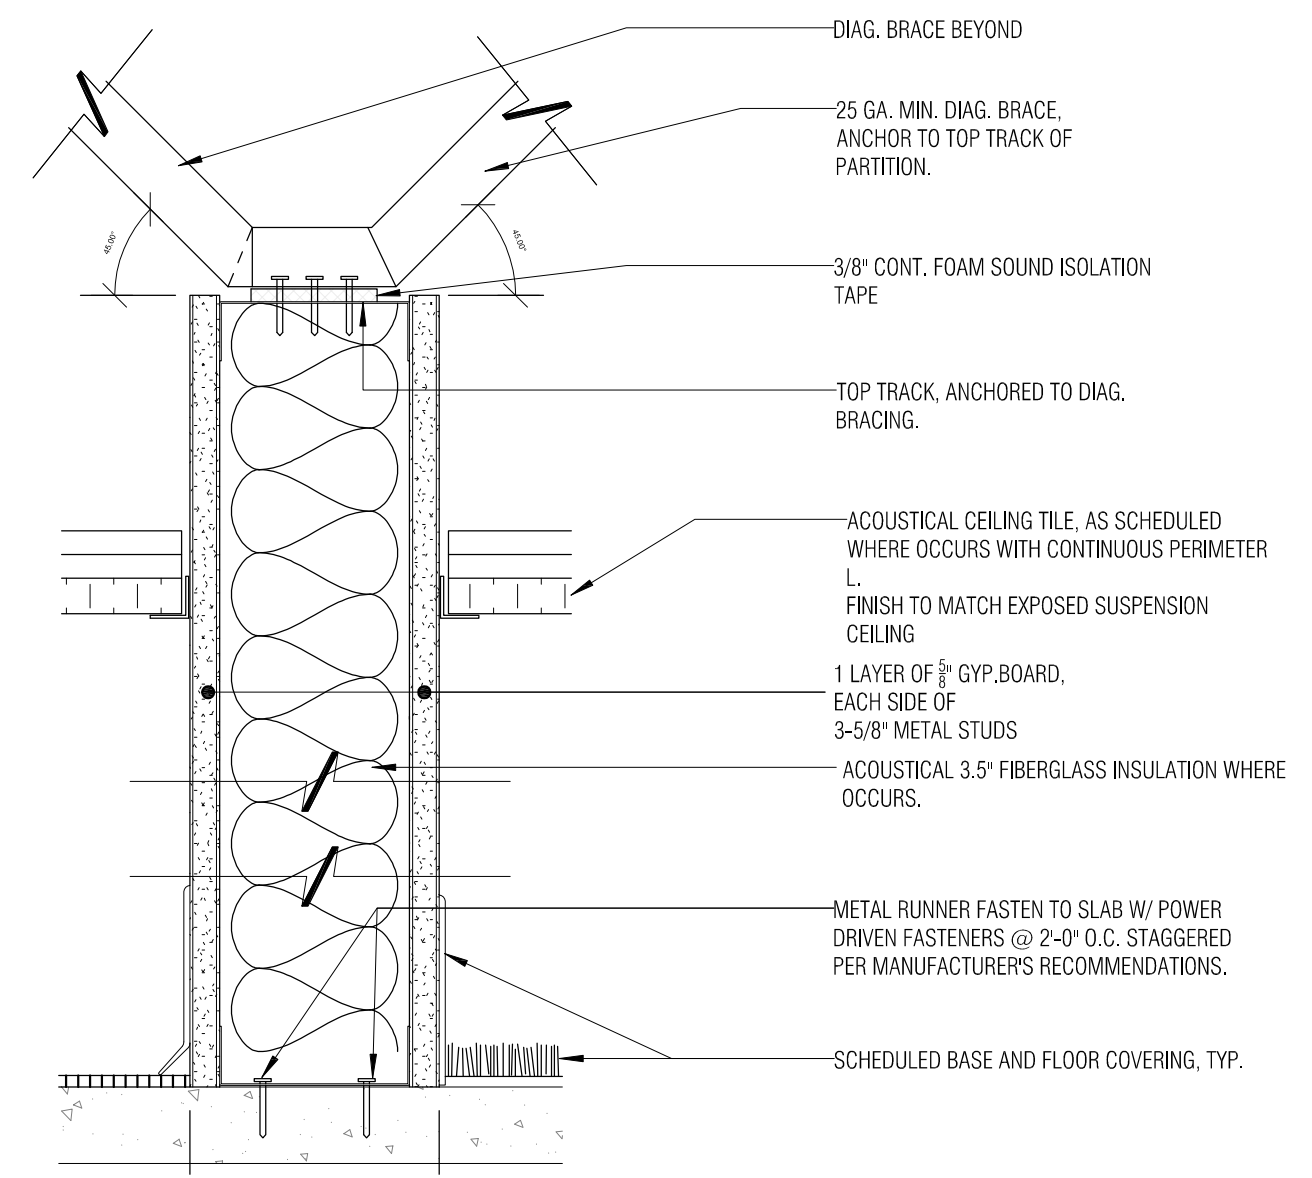


③ NON RATED PARTITION - 6 IN ABOVE CEILING
3" = 1'-0"

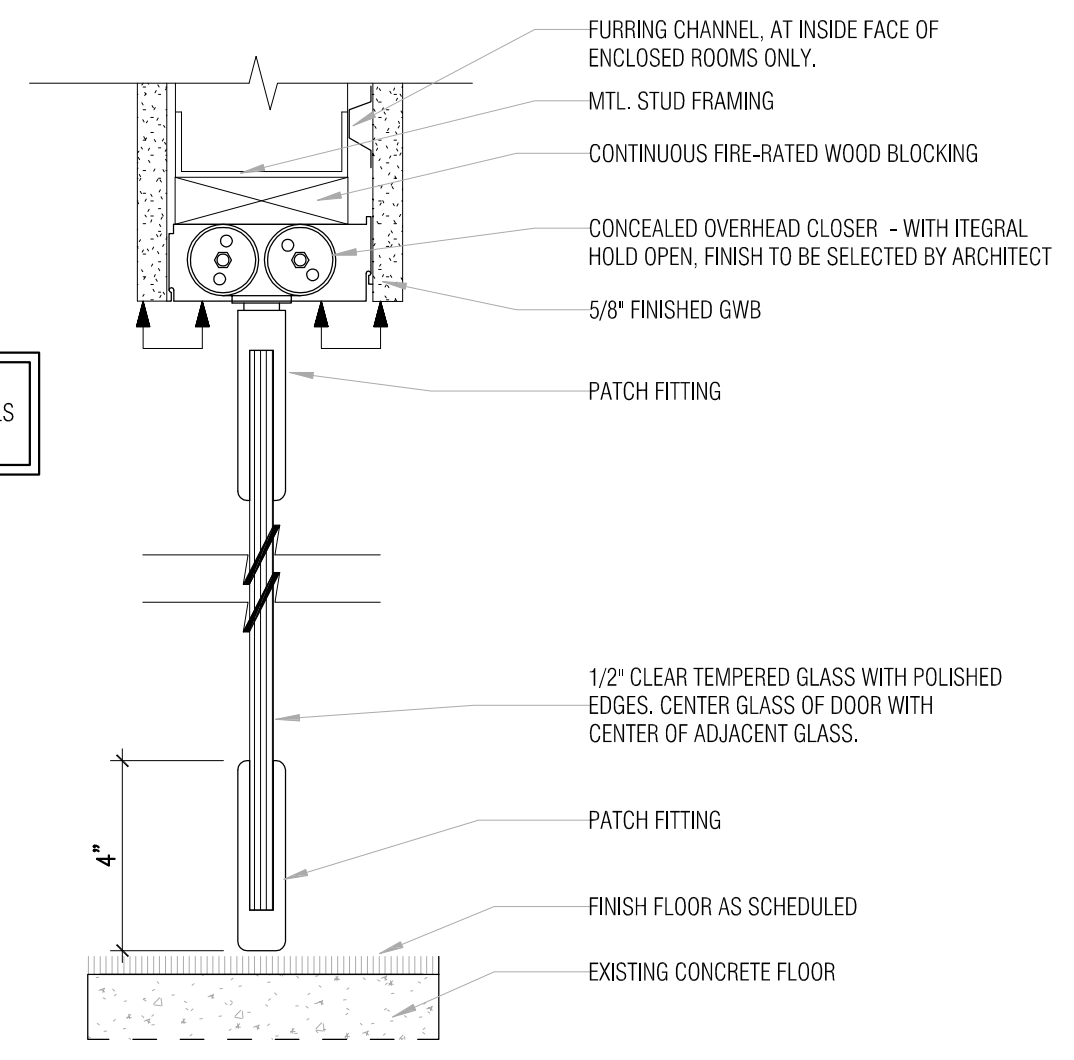

PROVIDE DETAIL WITH ENGINEER'S STAMP FOR HEADER FRAMING ABOVE GLASS PANELS AND DOOR, AND CONCEALED CLOSER.

④ CONCEALED CLOSER
3" = 1'-0"

  

PROJECT
PENOBSCOT FINANCIAL ADVISORS
1 MONUMENT SQ. FLOOR 5
PORTLAND, ME 04101

REVISION NO.	DATE

TITLE	DETAILS
SCALE	AS NOTED
DATE	01-11-2018
PROJECT NO.	2017.009
DRWN	CHK

DRAWING NO.
A6