


REVISION NO.	DATE

LIFE SAFETY PLAN	SCALE	1/4" = 1'-0"
	DATE	1.8.18
PROJECT NO.	DRWN: CAT CHK: SAJ	

SCOPE OF WORK LINE

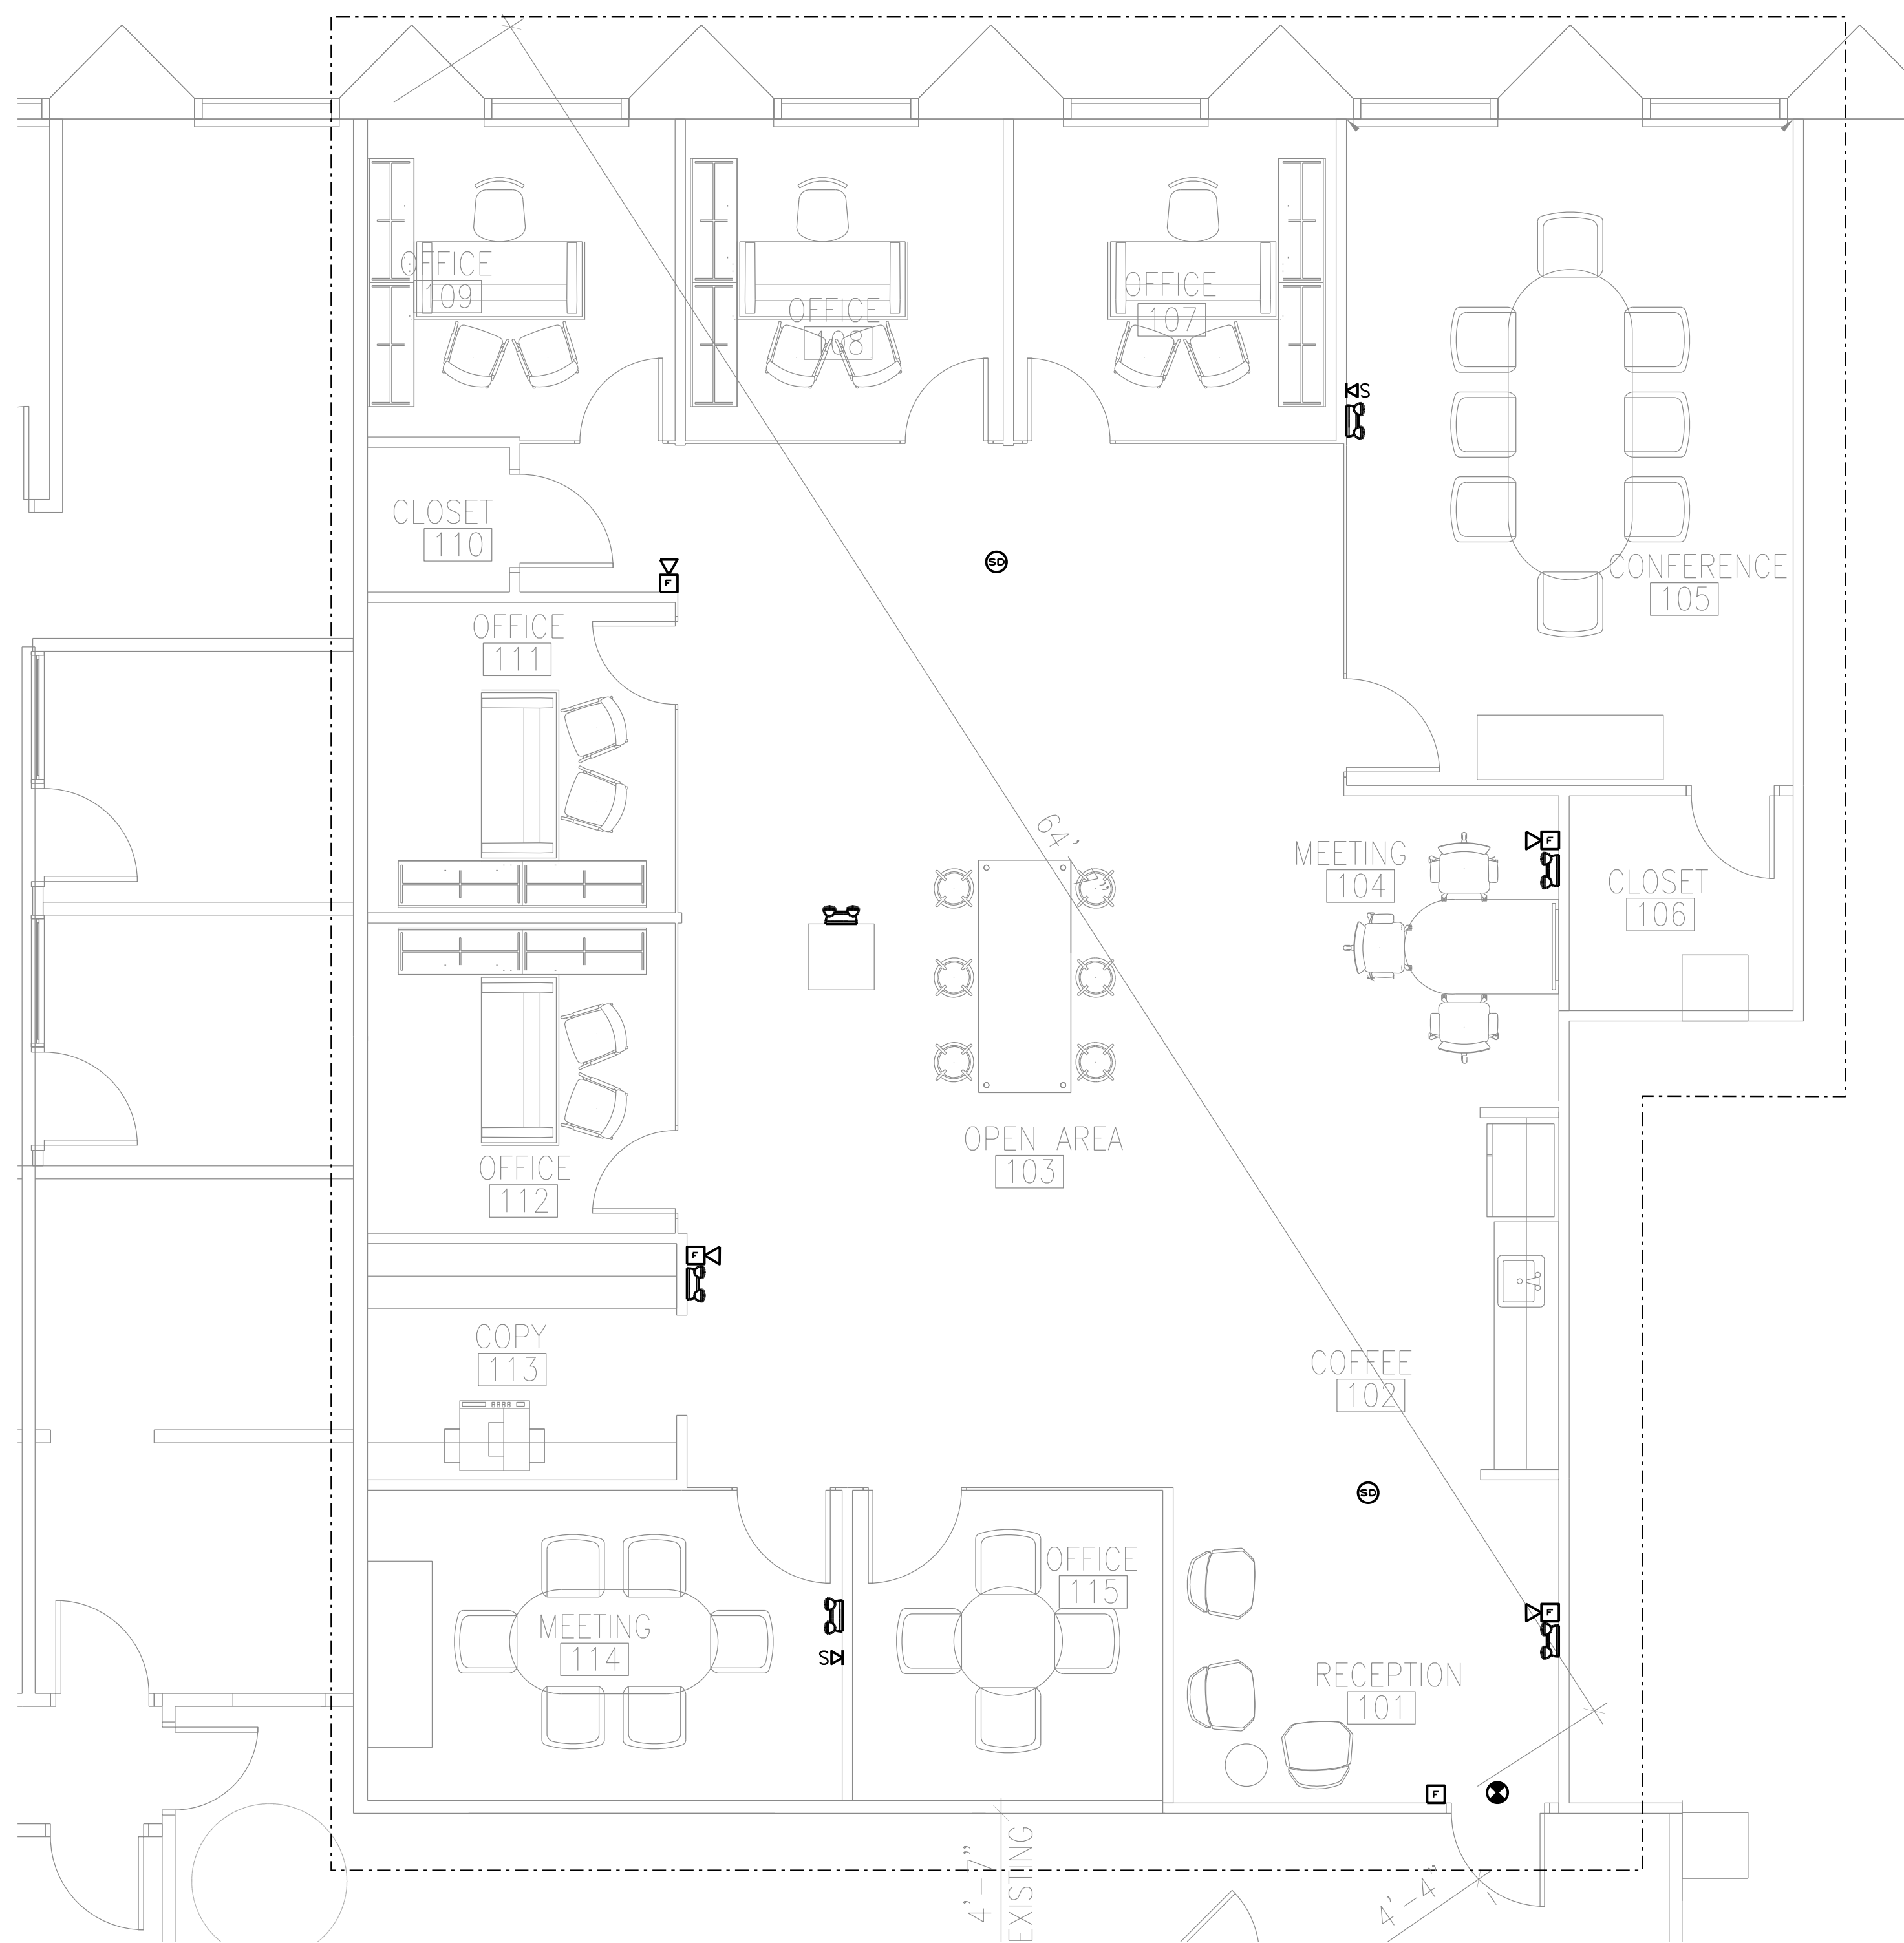

GENERAL NOTE

1. CONTRACTOR SHALL CONNECT NEW FIRE ALARM DEVICES TO EXISTING BUILDING FACP.

SYMBOL LEGEND

- FIRE ALARM CONTROL PANEL WITH DEDICATED TELEPHONE JACK
 - FIRE ALARM ANNUNCIATOR PANEL
 - FIRE EXTINGUISHER ELECTRONIC MONITOR-SHALL BE ACCOMPLISHED THROUGH USE OF AN ADDRESSABLE INTERFACE DEVICE AND SHALL PROVIDE INPUT TO THE FACP
 - FIRE ALARM AUDIO/VISUAL, MOUNT 6'-8" AFF, NUMBER DENOTES CANDELA RATING. "MH" DENOTES MINIHORN, "CL" DENOTES CEILING MOUNTED. NO DESIGNATION EQUALS 15cd
 - FIRE ALARM PULL STATION, MOUNT 48" AFF
 - FIRE ALARM VISUAL STROBE ONLY, FLUSH MOUNT 6'-8" AFF, NUMBER DENOTES CANDELA RATINGS. "CL" DENOTES CEILING MOUNTED
 - SYSTEM CONNECTED SMOKE / CARBON MONOXIDE DETECTOR, PHOTOELECTRIC TYPE
 - SYSTEM CONNECTED FIXED TEMPERATURE HEAT DETECTOR
 - SMOKE DETECTOR, PHOTOELECTRIC TYPE, SYSTEM CONNECTED.
 - SMOKE DETECTOR, PHOTOELECTRIC TYPE, SYSTEM CONNECTED. "ER" DENOTES ELEVATOR RECALL
 - SYSTEM CONNECTED SMOKE DETECTOR, PHOTOELECTRIC TYPE, WITH SOUNDER BASE
 - CARBON MONOXIDE DETECTOR
 - DUCT SMOKE DETECTOR & TEST STATION
 - FIRE/SMOKE DAMPER, SUPPLIED AND INSTALLED BY MECHANICAL CONTRACTOR. ELECTRICAL CONTRACTOR TO PROVIDE ALL WIRING CONNECTIONS AND FIRE ALARM DUCT SMOKE DETECTORS, ADDRESSABLE MODULES AND PROGRAMMING.
 - SPRINKLER SYSTEM FLOW SWITCH
 - SPRINKLER SYSTEM TAMPER SWITCH
- } SUPPLIED BY SPRINKLER CONTRACTOR WIRED BY EC, VERIFY LOCATIONS WITH SPRINKLER CONTRACTOR.
- MAGNETIC DOOR HOLD
 - SELF CONTAINED EMERGENCY LIGHT W/2 HEADS DUAL-LITE (LED) MODEL LZ25N-03L, 25 WATTS FOR 90 MINUTES. COLOR BY ARCHITECT
 - EMERGENCY LIGHTING BATTERY PACK DUAL-LITE No LM130-12VI-0 SELF-DIAGNOSTIC
 - INTERIOR REMOTE HEAD DUAL-LITE (LED) MODEL No CPRD 1203L, COLOR BY ARCHITECT
 - EXTERIOR REMOTE HEAD DUAL-LITE (LED) MODEL No OCRD 1203L COLOR BY ARCHITECT
 - EXIT LIGHT FIXTURE, UNSWITCHED, DUAL-LITE LX-U-R-W-E OR APPROVED EQUAL
 - EXIT/ EMERGENCY LIGHT COMBO, DUAL-LITE No EVCU-R-D4-10R APPROVED EQUAL COLOR BY ARCHITECT

LIFE SAFETY PLAN - 6th FLOOR

SCALE: 1/4" = 1'-0"