


C:\Revit\2015 Local Files\ME PORTLAND_1\MONUMENT SQ_09-10_FP_BAC_CENTRAL_msklinen.rvt

DYER BROWN & ASSOCIATES, INC. ©2015 ALL RIGHTS RESERVED - PLOTTED: 5/11/2015 2:45:47 PM

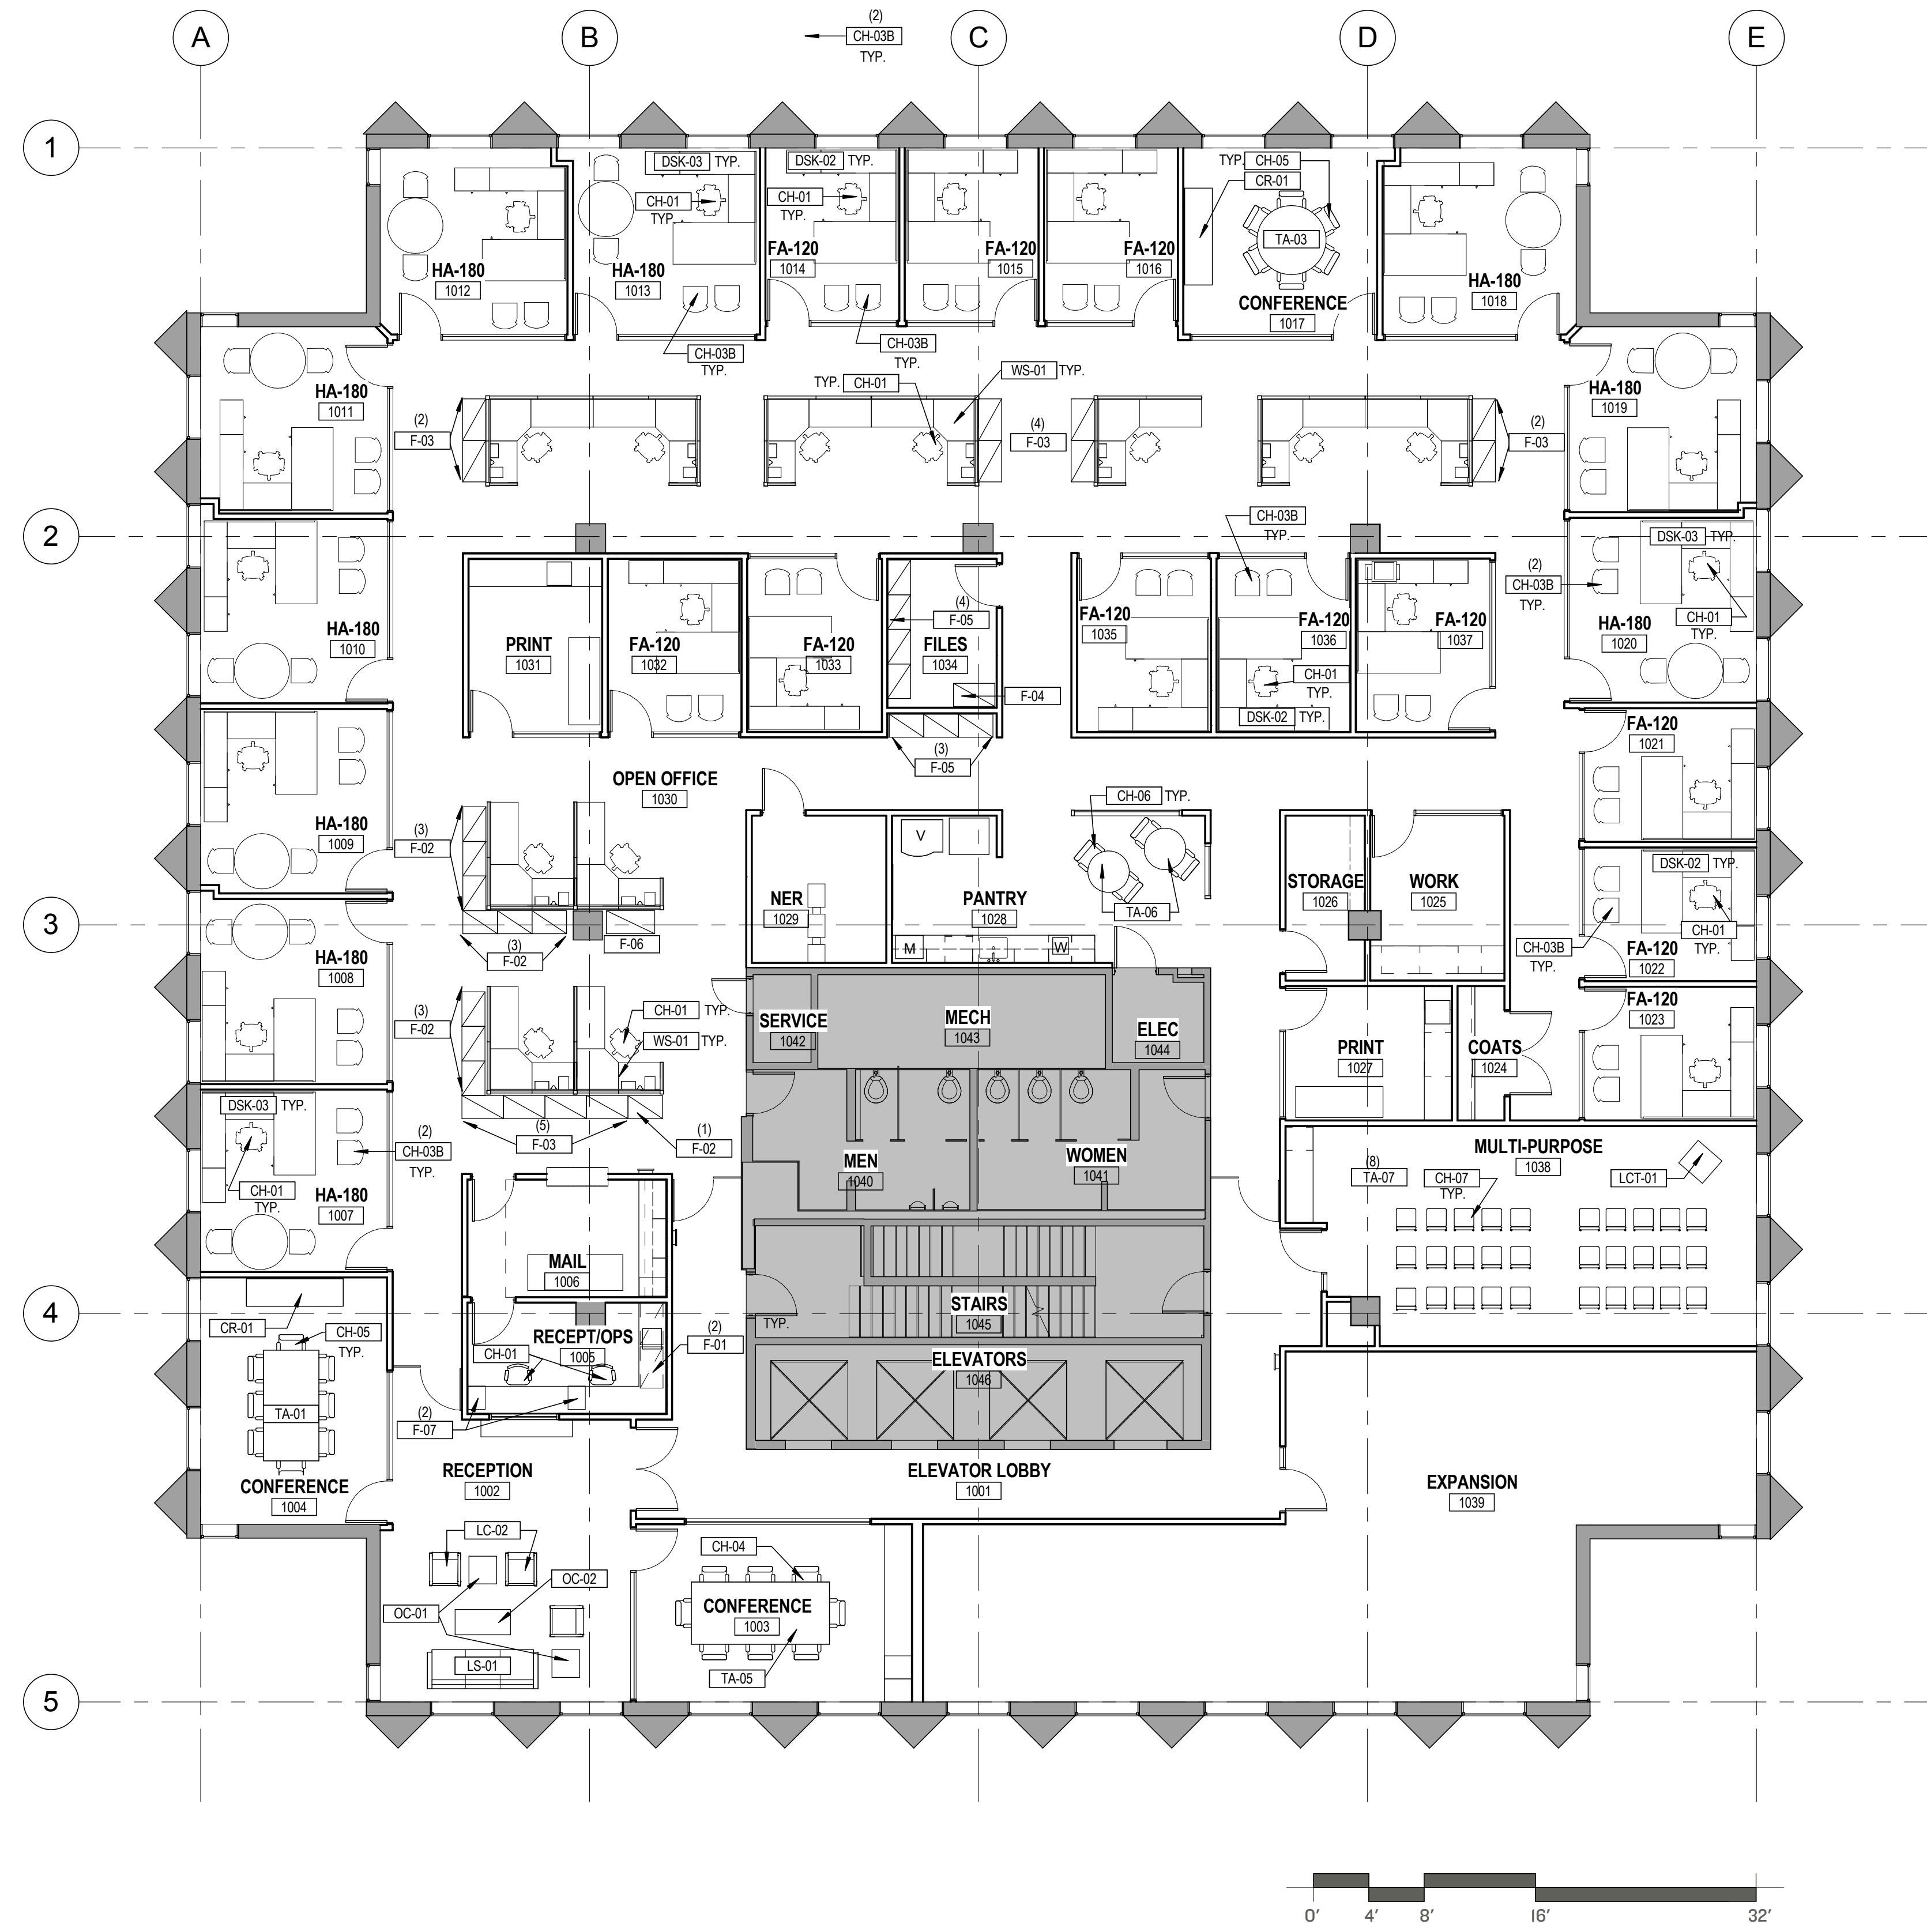

1 10th FLOOR FURNITURE PLAN
1/8" = 1'-0"

- FURNITURE PLAN NOTES**
- FURNITURE IS SHOWN FOR INFORMATION PURPOSES ONLY AND IS NOT INCLUDED IN THE G.C.'S SCOPE OF WORK, UNLESS NOTED OTHERWISE. G.C. TO COORDINATE WITH OWNER'S FURNITURE VENDOR.
 - NOTES REFER TO FURNITURE PLANS ONLY.
 - FURNITURE VENDOR TO COORDINATE CONFERENCE TABLE MEDIATRAC QUANTITIES AND LOCATIONS WITH OWNER PER ALL NEW TABLES.
 - COORDINATE FINAL STUB UP LOCATIONS AT NEW CONFERENCE TABLES WITH OWNER'S FURNITURE VENDOR AND CONCRETE WAFFLE SLAB STRUCTURE. REFER TO A4.09 & A4.10.
 - FURNITURE VENDOR IS REQUIRED TO LOCATE ALL FURNITURE IN ACCORDANCE WITH LANDLORD'S REQUIREMENTS FOR DISTANCE CLEARANCES AT PERIMETER.
 - TELECONFERENCE TABLE AND SEATING ARE EXISTING. GC TO COORDINATE RELOCATION FROM OFF SITE TO THIS LOCATION WITH OWNER/OWNER'S VENDOR.
 - FURNITURE LAYOUT TO BE CONFIRMED WITH BANK'S FURNITURE VENDOR. FURNITURE VENDOR TO SUPPLY DIMENSIONED FURNITURE DRAWING TO BE CONFIRMED BY OWNER AND ARCHITECT.
 - FURNITURE INSTALLER TO PROVIDE ANCHOR POINTS FOR LAPTOPS IN ALL OFFICES THROUGHOUT, FOCUS RM. 926 AND CONFERENCE ROOM 947.



REVISIONS

BANK OF AMERICA - 9TH & 10TH FLOORS

BANK OF AMERICA
1 MONUMENT SQUARE
Portland, ME

TITLE
10TH FLOOR FURNITURE PLAN

DATE JOB NO.
May 11, 2015 15051.00

DRAWING NO. **A6.10**

ISSUED FOR CONSTRUCTION