


CONGRESS STREET DIRECTORY

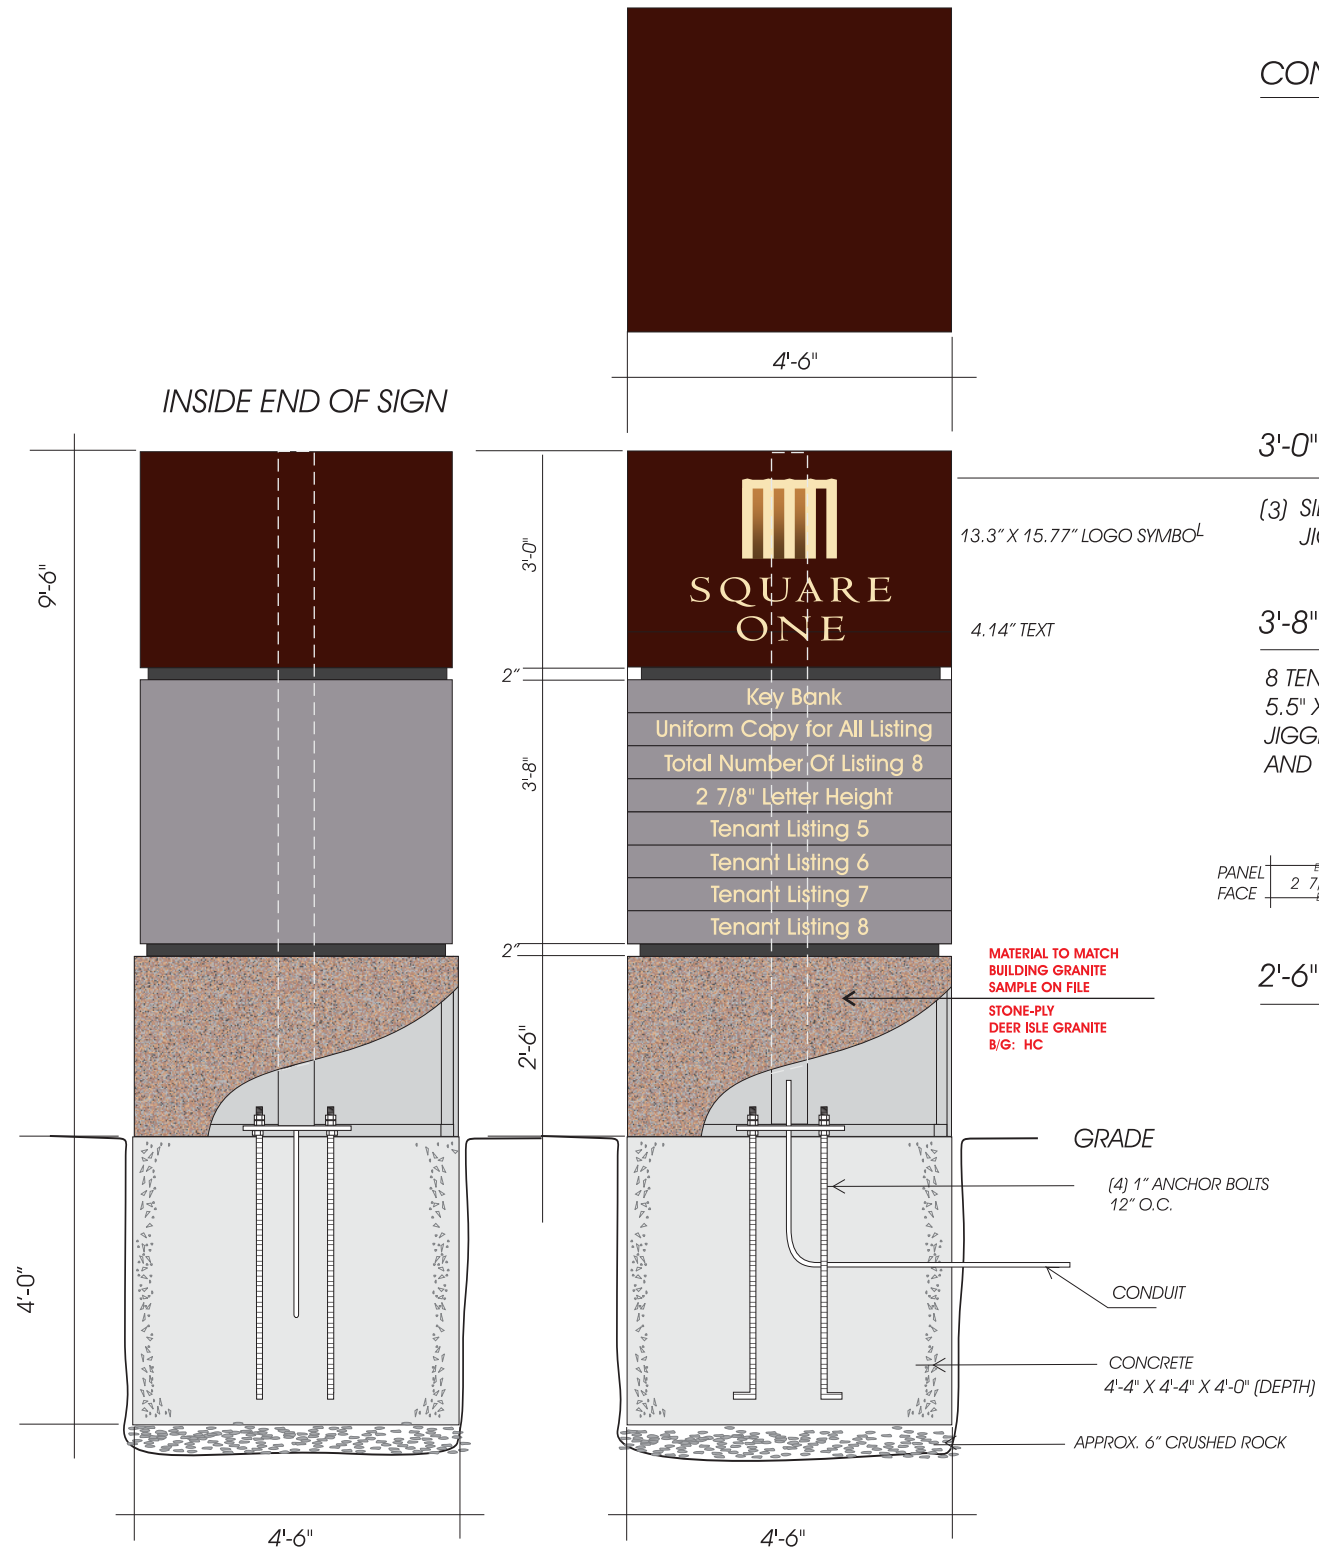

3'-0" HT. X 4'-6" X 4'-6" SQUARE ONE IDENTIFICATION SIGN

(3) SIDES WITH COPY  
JIGGED OUT COPY BACKED UP & PUSH THRU W/ WHITE ACRYLIC

3'-8" HT. X 4'-0" X 4'-6" SIGN WITH TENANT LISTINGS

8 TENANT LISTING PER SIDE  
5.5" X 54" X .09 METAL PANELS  
JIGGED OUT COPY BACKED UP WITH WHITE ACRYLIC  
AND TRANS VINYL COLOR

FONT: AVANT GARDE MD BT (NORMAL) / CENTERED COPY  
MAX. LIGHTING AREA 5" X 43"

PANEL FACE 2 7/8" Uniform Copy for All Listing X APPROX. 30 CHARACTER

TENANT PANELS & BACK SIDE OF BLOCK

TO BEST MATCH BUILDING COLOR OF VERTICAL METAL WRAP  
MATTHEWS MP20087 PEWTER TANKARD METALLIC

2'-6" HT. X 4'-6" X 4'-6" ALUMINUM BASE

TOPS SIGN

MATTHEWS MP56334 CHOCO BRONZE METALLIC

LOGO

ILLUMINATED COPY  
PANTONE # 7500 AVERY TRANS VINYL SAND DUNE

ACCENT COLOR: WHITE ACRYLIC W/  
CLASSY COPPER METALLIC 16 MP47606

MIDDLE SIGN & PANELS

MATTHEWS MP20087 PEWTER TANKARD METALLIC

REVEALS

MATTHEWS MP28072 CINGULAR GREY METALLIC

PLEASE NOTE:

THIS IS A PROGRESS PRINT - FIELD MEASUREMENTS MAY OR MAY NOT NEED TO BE VERIFIED.

THIS DESIGN IS THE EXCLUSIVE PROPERTY OF BAILEY SIGN INCORPORATED AND ALL RIGHTS TO ITS USE OR REPRODUCTION ARE RESERVED.

THE ACCURACY OF THIS COLOR RENDERING IS LIMITED BY MEDIA AND OUTPUT DEVICES AND IS INTENDED FOR REPRESENTATIONAL USE ONLY. ACTUAL MANUFACTURING/GRAPHIC COLORS ALSO VARY DEPENDING ON PROCESSES & MATERIALS USED. 100% COLOR MATCHES OF SUBMITTED SPECIFICATIONS CAN NOT BE GUARANTEED.


IF AN ELECTRIC SIGN, THEN INSTALLATION MUST BE ACCOMPLISHED IN TOTAL COMPLIANCE WITH ARTICLE 600 OF THE NATIONAL ELECTRIC CODE, THE REQUIREMENTS OF UNDERWRITERS LABORATORY, CANADIAN STANDARDS ASSOCIATION AND/OR ANY APPLICABLE LOCAL CODES. THIS INCLUDES PROPER GROUNDING AND BONDING OF THE SIGN  
ALL ELECTRICAL SIGNS REQUIRE ROUTINE MAINTENANCE.

CLIENT

ACCEPTANCE SIGNATURE DATE

BAILEY SIGN SALES REPRESENTATIVE

APPROVED DATE

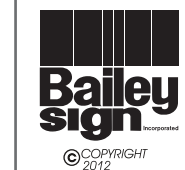

www.baileysign.com  
9 Thomas Drive  
Col. Westbrook Executive Park  
Westbrook, ME 04092  
207-774-2843 / 1-800-539-SIGN  
Fax: 774-1193  
E-Mail: sales@baileysign.com

CUSTOMER / SIGN LOCATION

FINARD PROPERTIES  
SQUARE ONE  
1 MONUMENT SQUARE  
PORTLAND, MAINE

SALESPERSON: BB DRAWN BY: LWM

R# D-029 W.C.#

SCALE 3/8" = 1' DATE 7/31/13

REVISION # / DATE / NOTES / INITIALS

R1 REVISE BASE / RELOCATE TO PLANTER

R2 9/27/13 COLORS REVISED

R3 10/1/13 RESIZE FOR TEXT

DRAWING #

06802 JD R4

SHEET \_\_\_\_ OF \_\_\_\_



SAMPLE ON FILE

PROGRESS DRAWING