




SQUARE ONE
 ONE MONUMENT SQUARE
 PORTLAND, MAINE

NO.	REVISION	DATE


NO.	REVISION	DATE

PROJECT TITLE
 ENLARGED PARTIAL REFLECTED CEILING PLAN
 FIFTH FLOOR

A301



A18 KEY PLAN

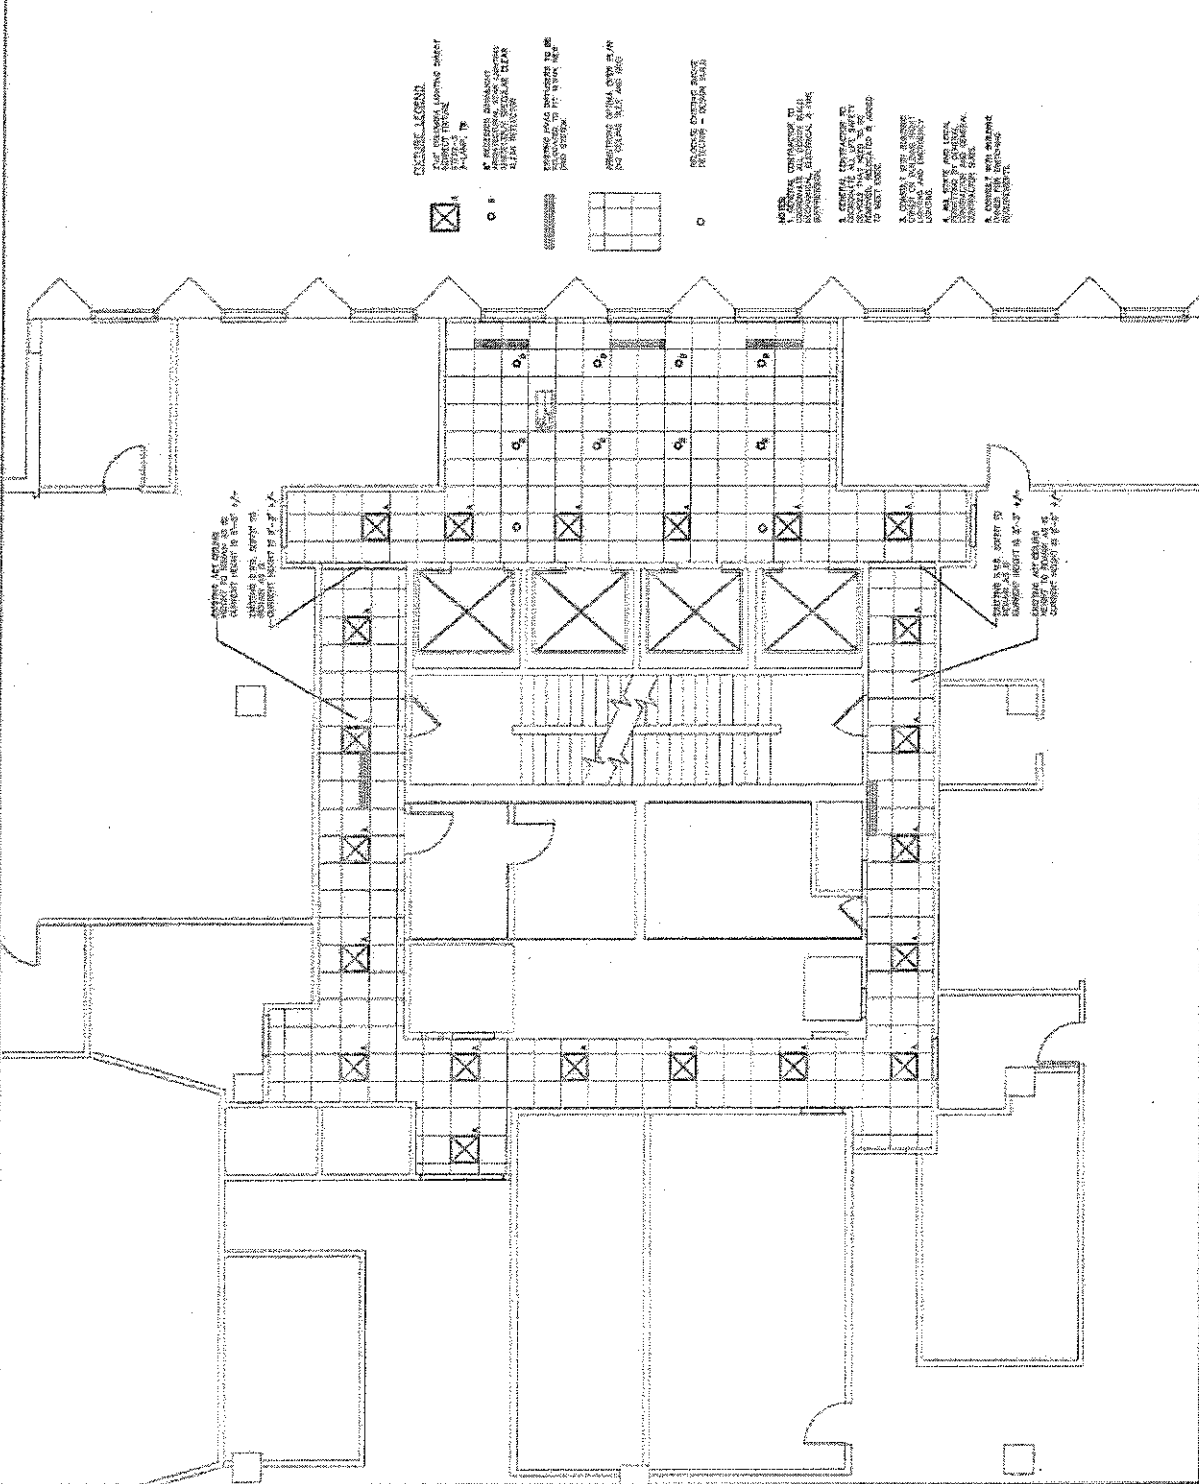


NOTES:

A1 ENLARGED PARTIAL REFLECTED CEILING PLAN - FIFTH FLOOR