
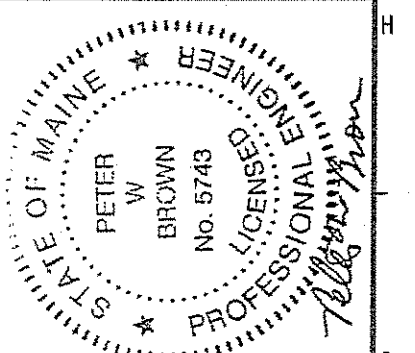


NOTE:
 1. SEE M-001 FOR PROJECT LEGEND AND ABBREVIATIONS
 2. COORDINATE WITH OWNER FOR THE REMOVAL OF AC4 AND ITS DUCTWORK, RE:MD112.

144 Fore Street, P.O. Box 618
 Portland, Maine 04104
 Tel: (207) 772-3846
 Fax: (207) 772-1070
 www.smrtinc.com

ARCHITECTURE
 ENGINEERING
 PLANNING
 INTERIOR DESIGN
 COMMISSIONING

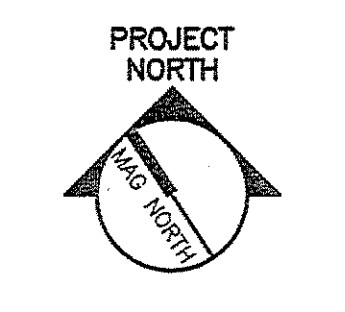

FINARD PROPERTIES INC. - 1 MONUMENT SQUARE
 KEY BANK AND LOBBY RENOVATION
 PORTLAND, MAINE

RE-ISSUED FOR CONSTRUCTION
 10-1-09

CURRENT ISSUE STATUS

REV	DESCRIPTION	DATE
4	RE-ISSUED FOR CONSTRUCTION	10-1-09
3	ISSUED FOR SETS	8-3-09
2	REVISION #2 DRAFT	7-1-09
1	RE-ISSUED FOR CONSTRUCTION	3-18-09
0	ISSUED FOR CONSTRUCTION	11-25-08

GRAPHIC SCALE:
 0" 1"

SCALE: 1/8" = 1'-0"
 PROJECT MANAGER: JLH
 I/C/DRAWN BY: DEM
 A/E OF RECORD: PWB
 CAD FILE: 08052-MD102
 PROJECT NO: 08052-05
 DATE: 10-01-09

SHEET TITLE:
 GROUND FLOOR:
 HVAC DEMOLITION PLAN

SHEET No. MD102
 © COPYRIGHT 2008 SMRT INC.

A1 GROUND FLOOR PLAN

1/8" = 1'-0"