
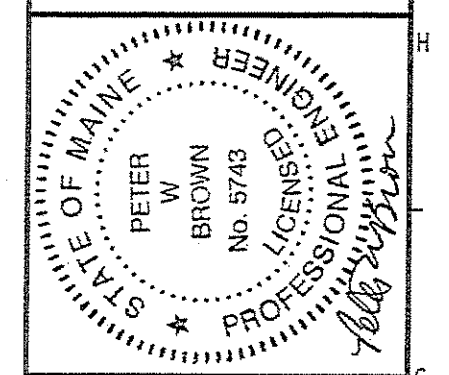
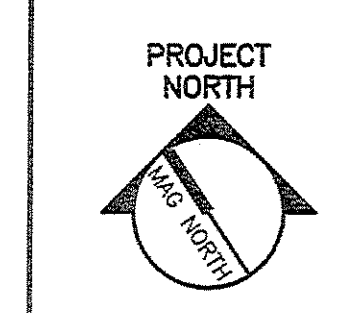


**NOTE:**  
 1. SEE M-001 FOR PROJECT LEGEND AND ABBREVIATIONS

144 Fore Street/P.O. Box 618  
 Portland, Maine 04104  
 Tel: (207) 772-3846  
 Fax: (207) 772-1070  
 www.smartinc.com

ARCHITECTURE  
 ENGINEERING  
 PLANNING  
 INTERIOR DESIGN  
 COMMISSIONING

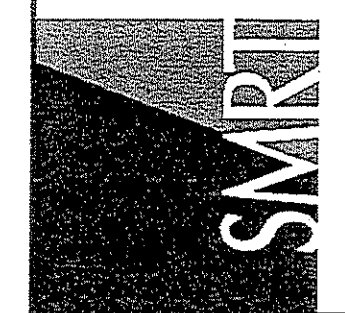

FINARD PROPERTIES INC. - 1 MONUMENT SQUARE  
 KEY BANK AND LOBBY RENOVATION  
 PORTLAND, MAINE

RE-ISSUED FOR CONSTRUCTION  
 10-1-09

CURRENT ISSUE STATUS:

REV	DESCRIPTION	DATE
5	RE-ISSUED FOR CONSTRUCTION	10-1-09
4	ISSUED FOR S-I	07-22-09
3	REVISION #3, DRAFT	06-09-09
2	REVISION #2	7-23-09
1	RE-ISSUED FOR CONSTRUCTION	3-18-09
0	ISSUED FOR CONSTRUCTION	11-25-08

GRAPHIC SCALE:  
 0" 1"

SCALE: 1/8" = 1'-0"  
 PROJECT MANAGER: JLH  
 JC/DRAWN BY: DEM  
 A/E OF RECORD: PWB  
 CAD FILE: 08052-MP101  
 PROJECT NO: 08052-06  
 DATE: 10-01-09

SHEET TITLE:  
 BASEMENT  
 HVAC PIPING PLAN

SHEET No. MP101  
 © COPYRIGHT 2009 SMART INC.

A1 BASEMENT FLOOR PLAN

1/8" = 1'-0" \*