
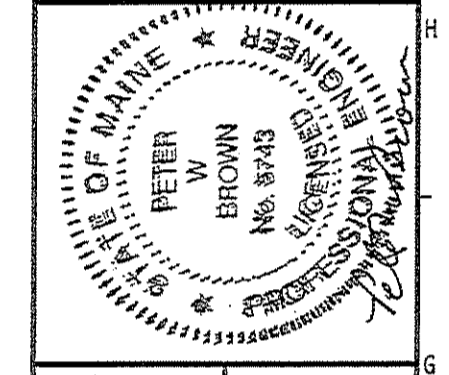
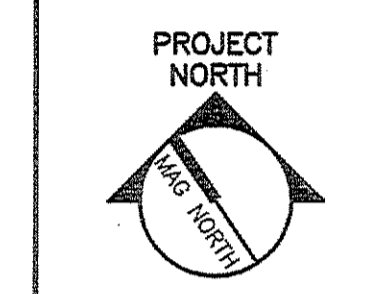


NOTE:
 1. SEE M-001 FOR PROJECT LEGEND AND ABBREVIATIONS

144 Free Street/P.O. Box 618
 Portland, Maine 04104
 tel: (207) 772-3846
 fax: (207) 772-1070
 www.smidtinc.com

ARCHITECTURE
 ENGINEERING
 PLANNING
 INTERIOR DESIGN
 COMMISSIONING

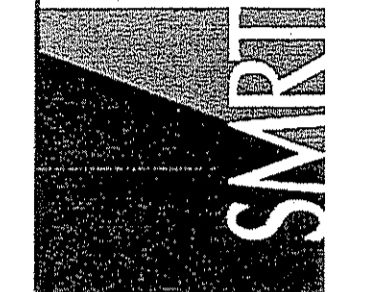

FINARD PROPERTIES INC. - 1 MONUMENT SQUARE
 KEY BANK AND LOBBY RENOVATION
 PORTLAND, MAINE

RE-ISSUED FOR CONSTRUCTION
 10-1-09

CURRENT ISSUE STATUS:

REV	DESCRIPTION	DATE
4	RE-ISSUED FOR CONSTRUCTION	10-1-09
3	ISSUED FOR S-3	8-3-09
2	REVISION #2	7-23-09
1	RE-ISSUED FOR CONSTRUCTION	3-18-09
0	ISSUED FOR CONSTRUCTION	11-25-08

GRAPHIC SCALE:
 0" 1"

SCALE: 1/8" = 1'-0"
 PROJECT MANAGER: JLH
 JC/DRAWN BY: BAL
 A/E OF RECORD: PWB
 CAD FILE: 08052-MP102
 PROJECT NO: 08052-06
 DATE: 11-25-08

SHEET TITLE:
 GROUND FLOOR
 HVAC PIPING PLAN

SHEET No.
 MP102
 © COPYRIGHT 2008 SMIT INC.

A1 GROUND FLOOR PLAN

1/8" = 1'-0"