




*Brent D. Zeigler*

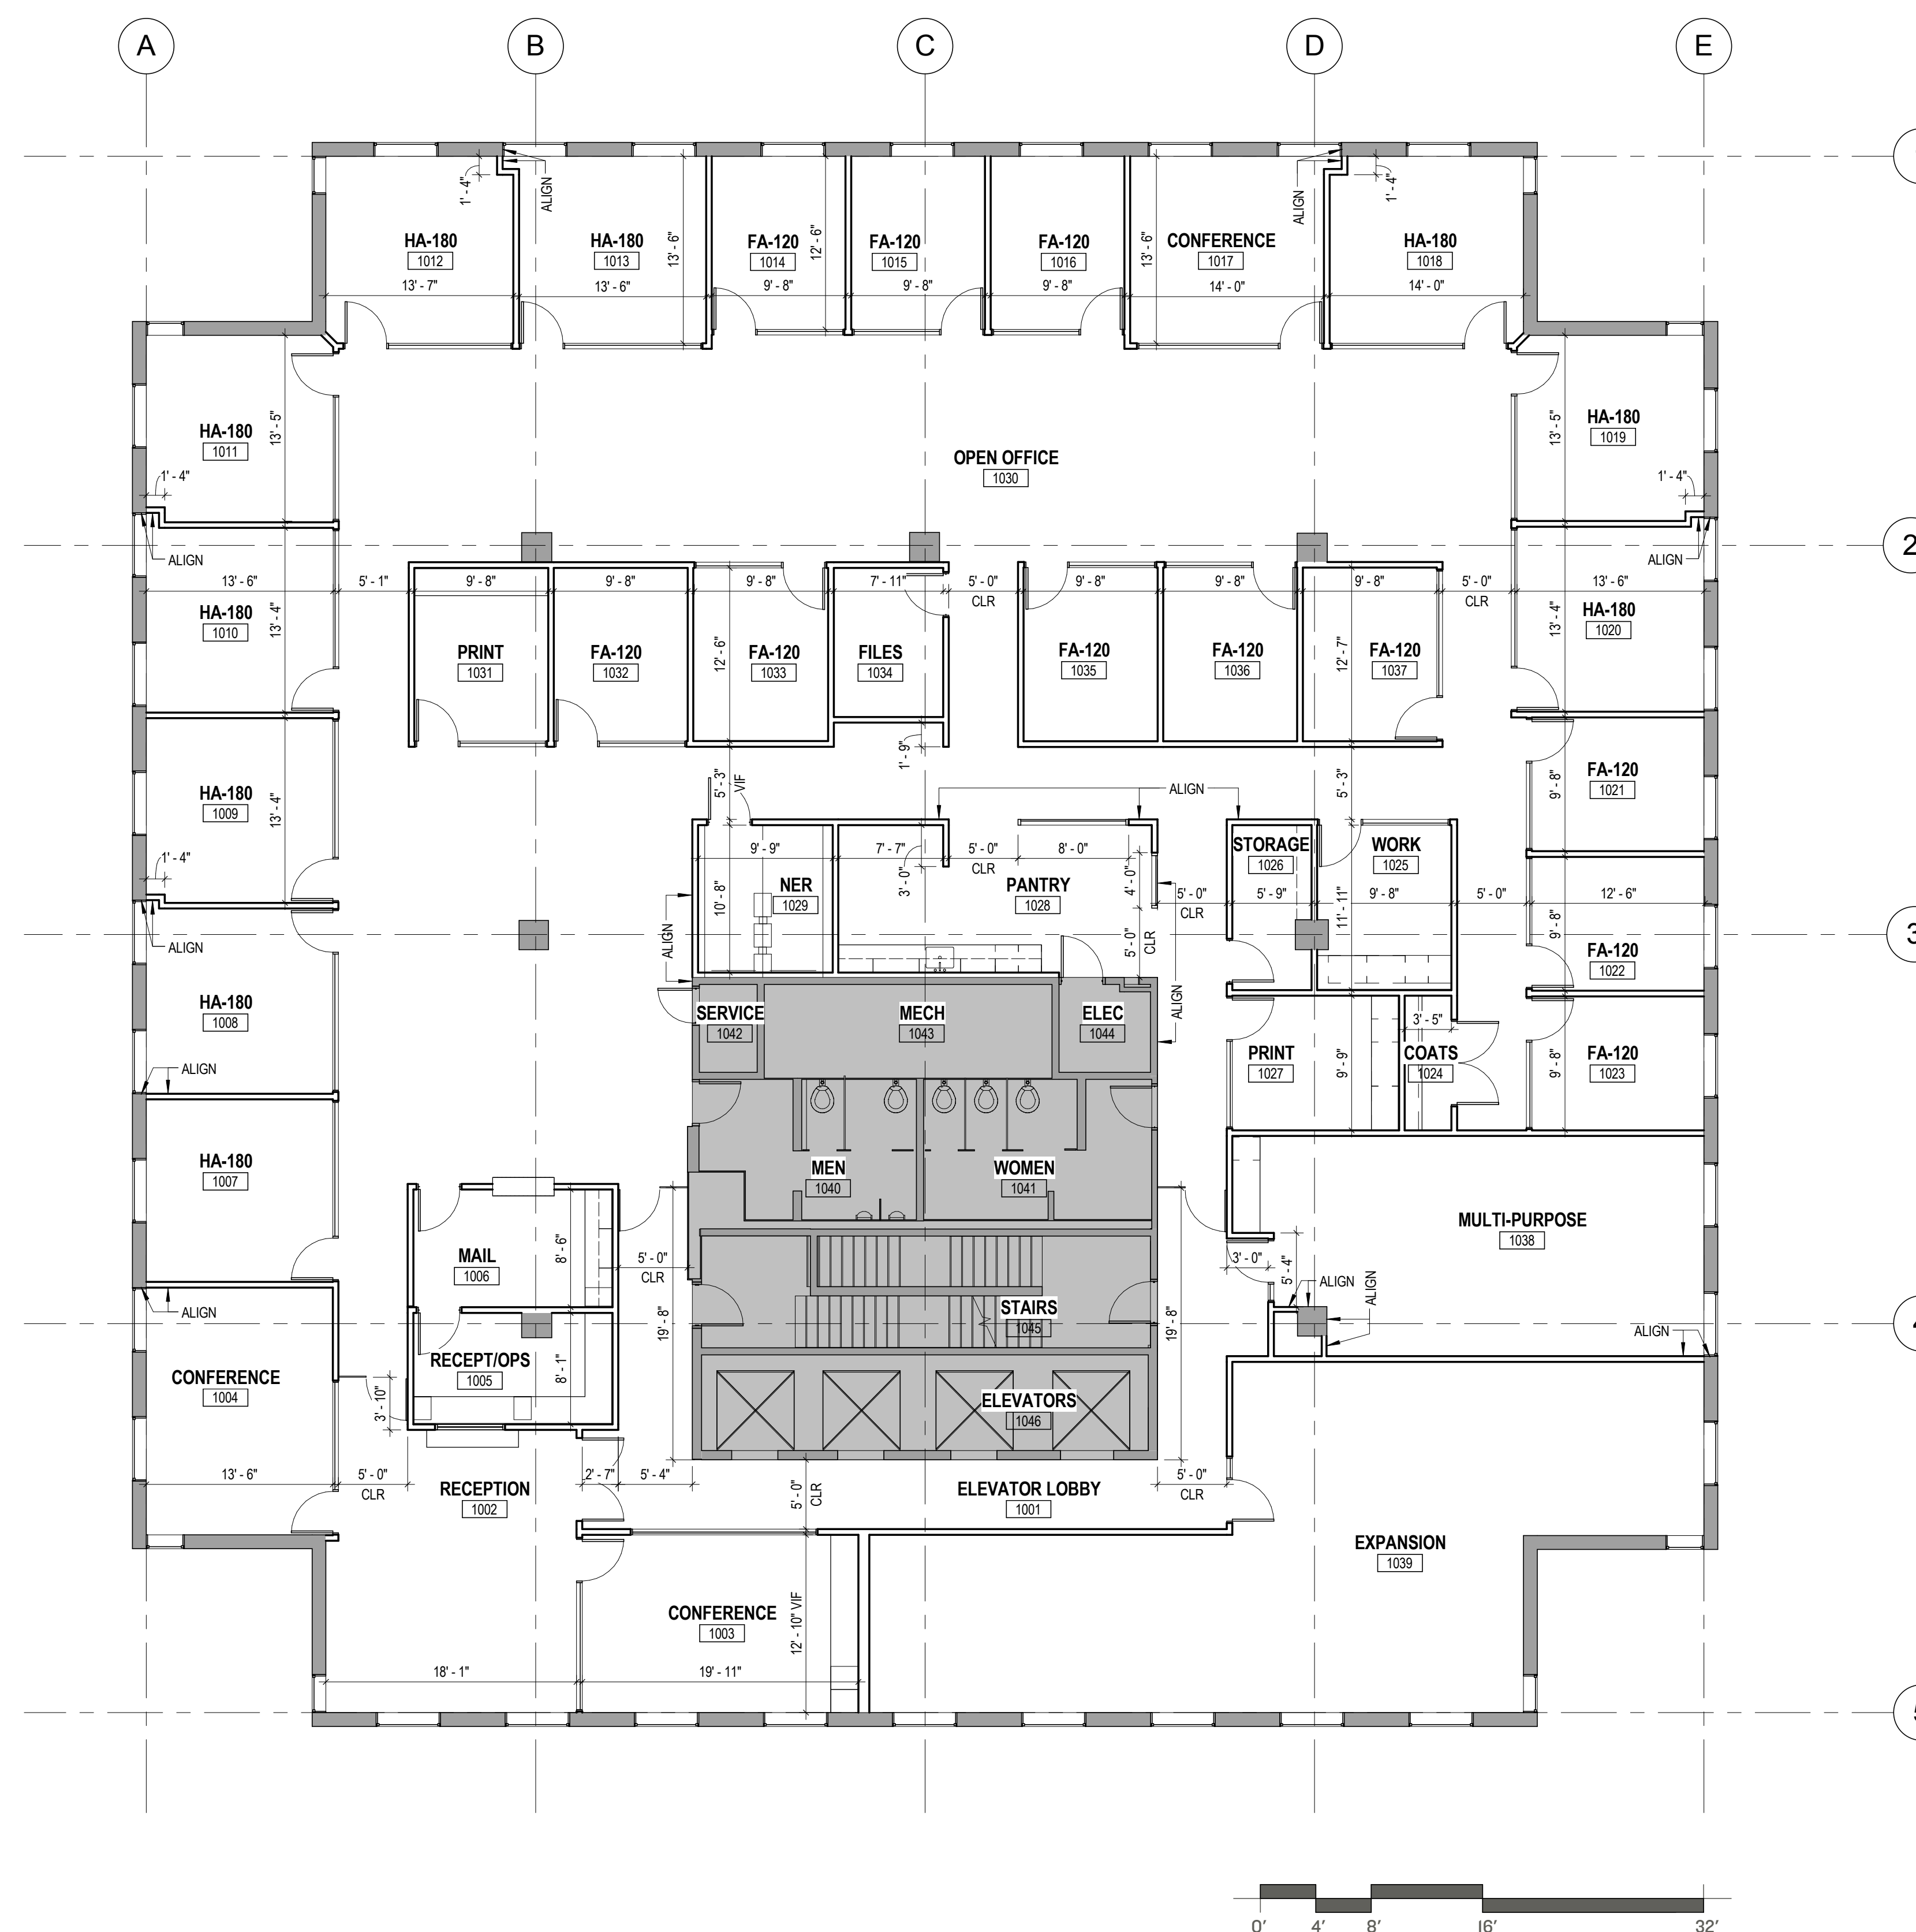

1 10th FLOOR DIMENSION PLAN  
1/8" = 1'-0"

REVISIONS

**BANK OF AMERICA - 9TH & 10TH FLOORS**

BANK OF AMERICA  
1 MONUMENT SQUARE  
Portland, ME

TITLE  
10TH FLOOR DIMENSION PLAN

DATE May 11, 2015  
JOB NO. 15051.00

DRAWING NO. **A2.10**

ISSUED FOR CONSTRUCTION