

Title

7TH FLOOR PLAN


Scale: 1/8" = 1'-0"

Date: 5/11/15

Revisions

Sheet

A1

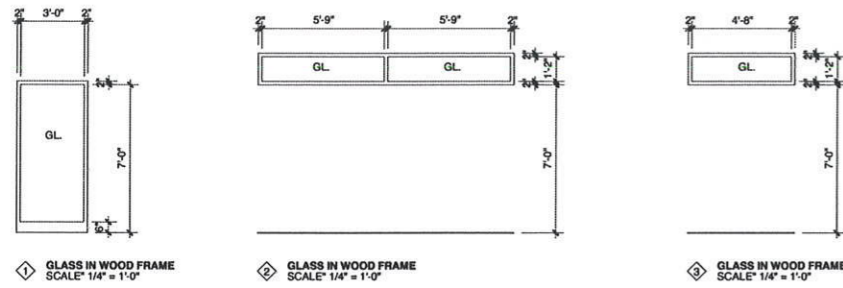


NEW WORK KEYNOTES - SHEET A1 & A2

- (N01) CLEAN AND REINSTALL WINDOW BLINDS.
- (N02) FURR OUT AND FINISH EXISTING PARTITION ENCLOSING EXISTING STAIR WITH STEEL STUDS AND GYPSUM BOARD AS SHOWN. STAIR ENCLOSURE TO BE ONE HOUR FIRE RATED.


PARTITION TYPES - SEE DETAIL SECTIONS ON SHEET A1 AND A2

- (P1) 3 5/8" STEEL STUD FRAMING 16" O.C.
5/8" GYPSUM BOARD BOTH SIDES
ACOUSTIC INSULATION FULL HEIGHT
PARTITION HEAD AT 9'-0" A.F.F. - BRACE TO STRUCTURE ABOVE
ACOUSTICAL SEALANT AT FLOOR TRACK
- (P2) 3 5/8" STEEL STUD FRAMING 16" O.C.
5/8" GYPSUM BOARD BOTH SIDES
ACOUSTIC INSULATION FULL HEIGHT
PARTITION HEAD UP TO UNDERSIDE OF SLAB ABOVE.
ACOUSTICAL SEALANT AT FLOOR TRACK
- (P3) 6" STEEL STUD FRAMING 16" O.C.
5/8" GYPSUM BOARD BOTH SIDES
ACOUSTIC INSULATION FULL HEIGHT
PARTITION HEAD AT 9'-0" A.F.F. - BRACE TO STRUCTURE ABOVE
ACOUSTICAL SEALANT AT FLOOR TRACK


NOTE: PARTITIONS AND WALLS NOT OTHERWISE NOTED BY PARTITION TYPE OR BY NEW WORK KEYNOTE ARE EXISTING TO REMAIN. PATCH AS NECESSARY AND PAINT.

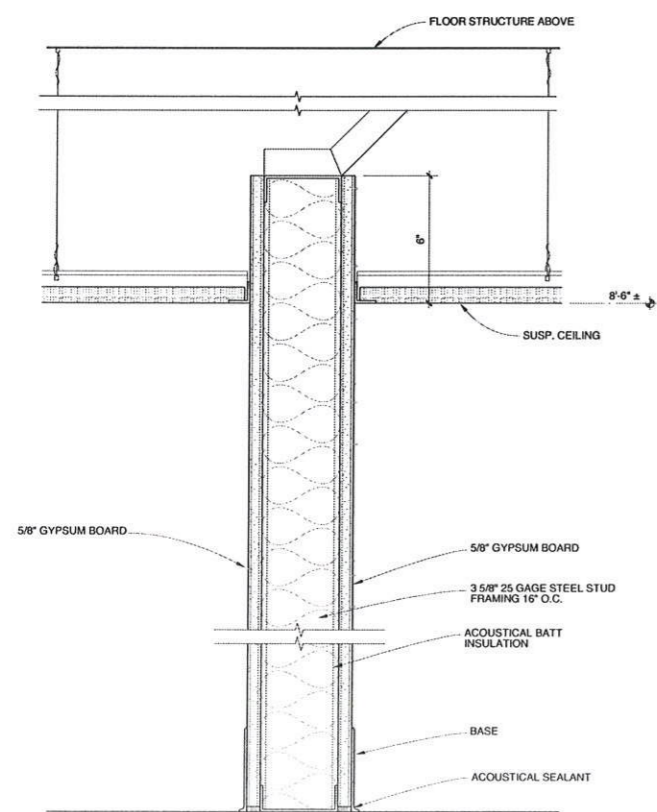

PARTITION TYPE P1
SCALE: 3" = 1'-0"

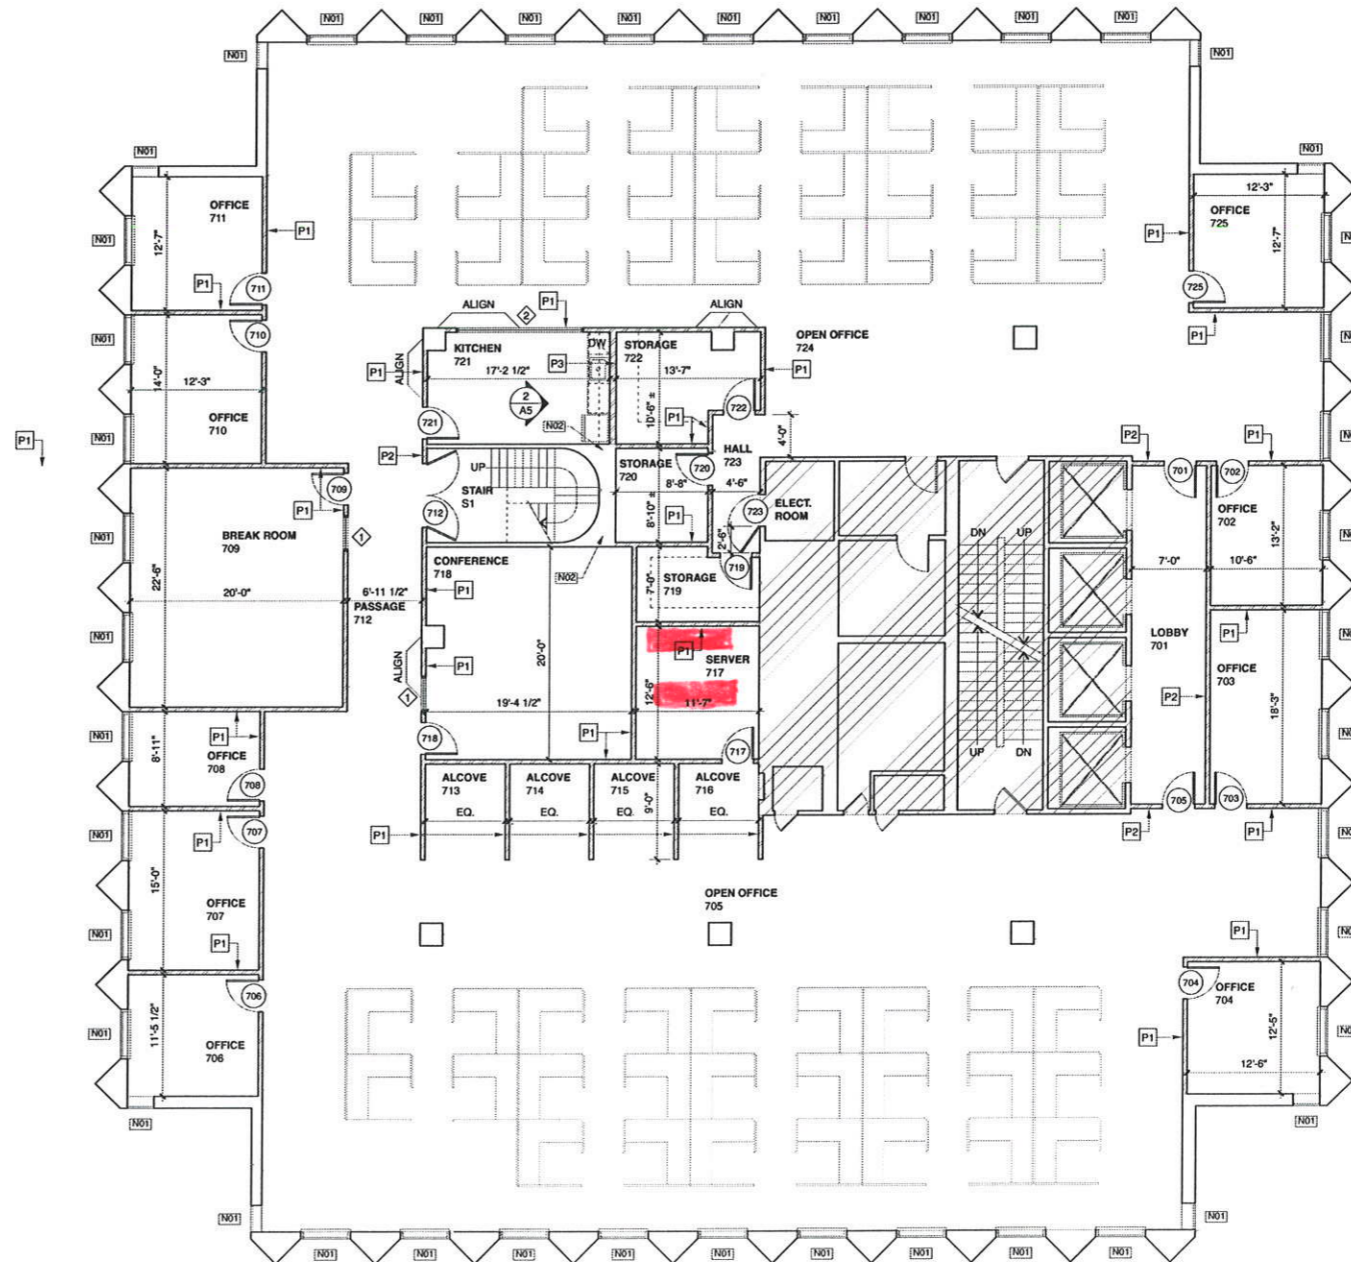

1 FLOOR PLAN
SCALE: 1/8" = 1'-0"

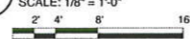

- PARTITIONS-WALLS KEY
- EXISTING TO REMAIN
 - NEW PARTITION
 - AREA N.I.C.

