


OUTLET AND FURNITURE NOTES

- FURNITURE, FIXTURES AND EQUIPMENT SHOWN FOR REFERENCE ONLY. CONTRACTOR SHALL MAKE EVERY EFFORT TO COORDINATE THESE ELEMENTS WITH THE CONSTRUCTION TO THE GREATEST EXTENT POSSIBLE.
- FURNITURE VENDOR TO VERIFY AND COORDINATE NEW FURNITURE LOCATIONS. FURNITURE SHOWN IS FOR DESIGN INTENT ONLY.
- FILE CABINETS TO BE COORDINATED AND RELOCATED BY CONTRACTOR.
- GENERAL CONTRACTOR TO COORDINATE EXACT LOCATION OF OUTLETS AND WHIPS WITH FURNITURE VENDOR.
- REFER TO M.E.P. ENGINEERING DRAWINGS FOR ADDITIONAL INFORMATION.
- CONTRACTOR TO INSTALL ANY WHITEBOARDS OR CEILING HUNG PROJECTION SCREEN PROVIDED BY TENANT.


OUTLET LEGEND

 CARD READER

NOTE: ALL OUTLETS SHOWN ARE EXISTING TO REMAIN UNLESS OTHERWISE NOTED
 "N" DENOTES NEW

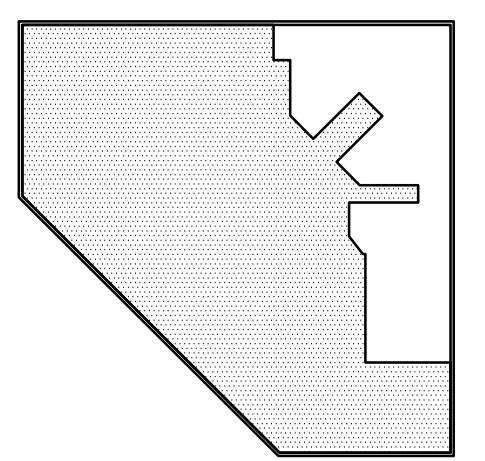

LOCUS PLAN 

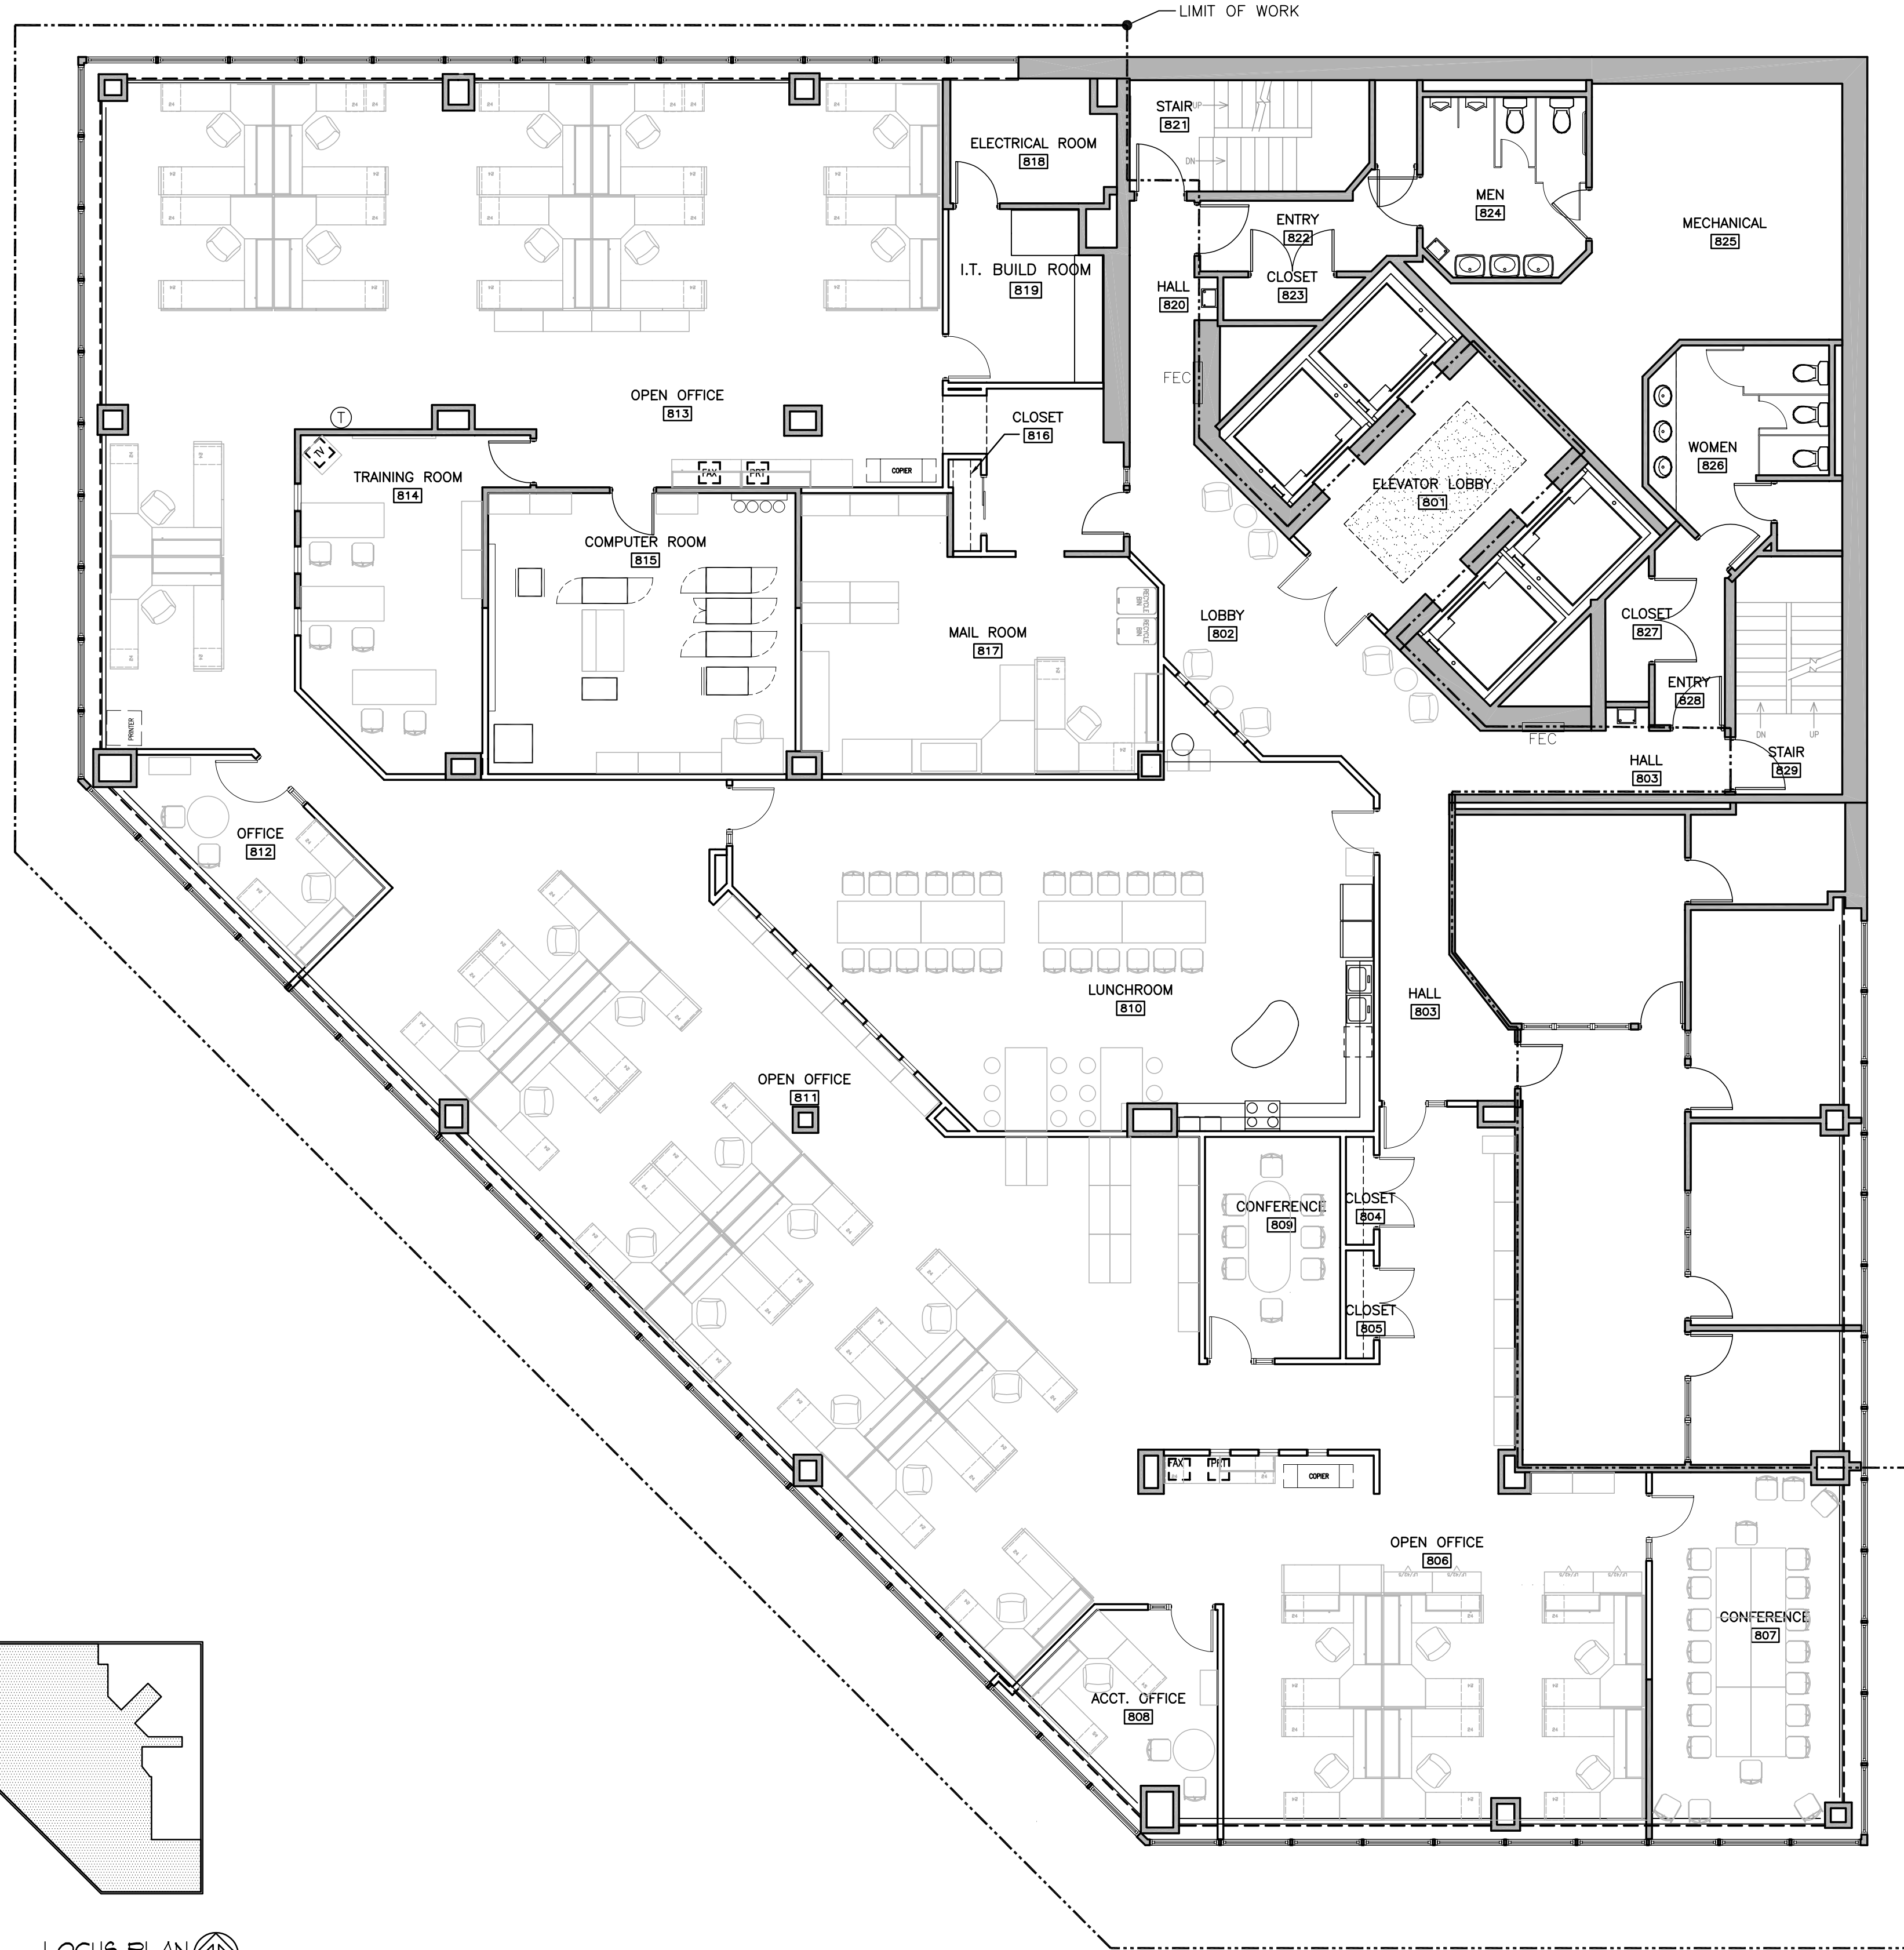


1 8TH FLOOR FURNITURE
 1/8" = 1'-0"

COPYRIGHT (C) BY CUBELLIS ASSOCIATES INC. ALL RIGHTS RESERVED. NO PART OF THIS DRAWING OR ANY PARTS THEREOF MAY BE REPRODUCED OR TRANSMITTED IN ANY FORM OR BY ANY MEANS, ELECTRONIC, MECHANICAL, PHOTOCOPIING, RECORDING OR OTHERWISE, WITHOUT THE EXPRESS WRITTEN CONSENT OF CUBELLIS ASSOCIATES INC. ANY REVISIONS MADE TO THIS DOCUMENT WITHOUT THE WRITTEN PERMISSION OF CUBELLIS ASSOCIATES INC. SHALL RENDER IT INVALID AND UNUSABLE.

NO.	DATE	REVISIONS
B	07/07/03	ISSUED FOR PERMIT & PRICING
C	08/18/03	ISSUED FOR CONSTRUCTION

PROJECT NORTH

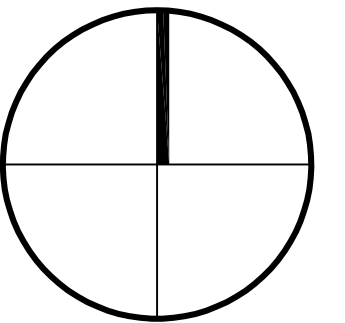

**MEDICAL MUTUAL
 INSURANCE COMPANY**
 1 CITY CENTER - PORTLAND, ME

TITLE
**8TH FLOOR
 FURNITURE**

Cubellis Associates Inc.
 Architecture Interiors Engineering
 428 Fore Street, 3rd Fl.
 Portland, ME 04101
 Tel: 207-874-2775
 Fax: 207-874-2775
 www.cubellis.com

DATE: 1/6/03
 DRAWN BY: AT/GG/CN
 CHECKED BY: MW/SP
 SCALE: 1/8" = 1'-0"

A928

02278