

COLEMAN, COLLEEN GREGG, JR. 1967-1968

11 1/2"


11

11

147.
12'-3"

 $8'-2'' \pm$ $5'-1'' \pm$

12'-3"
8'-2"±
5'-1"±

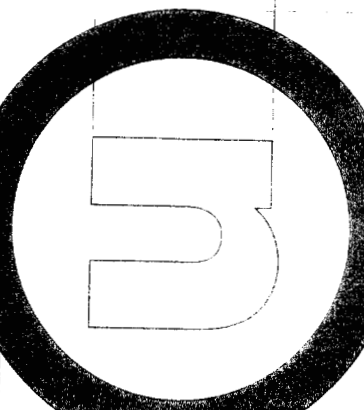

CABINET AND FACE TO BE
FABRICATED IN (4) EQUAL SECTIONS

--	--

3



8-21

Area = πR^2
 $= 3.14159 \times (78.5)^2$
 $= 3.14159 \times (73.5)^2$
 $= 3.14159 \times 5402.25$
 $= 17086.59$ square ft

30

$$36 \times 8.17 = 294.12$$

Shielded lap
4-5 each
on lower $\angle$

15MM CL DESIGNER WHITE NEON IN LETTERS; NEON COLOR F RING TMD TO MATCH BEST, BRIGHT APPROXIMATION TO PANTONE 382

FILE COPY

$$\frac{4}{11} + \frac{2}{11}$$

AVAILABLE SPACE TO BE VERIFIED AND **DO** AFFECT SIZES

END VIEW

INTERNALLY ILLUMINATED WALL LETTERS
SCALE: 3/16"=1'-0"

DISCREED

WATT	POWER
WGT	WEIGHT
THK	THICKNESS
CLAMP	CLAMP
COIL	COIL
MATL	MATERIAL
HT	HEIGHT
DEEP	DEPTH
INTERIOR	EXTERIOR
FACE	BACK
RETURN	BACKS
TUBING COLOR	SCANS
TRANSF	TRANS
HOUSINGS	WIRING, E/M, BOX, 1/2, 1/4, 1/8
WIRING	WIRING
NO OF CIRCUITS	NO OF CIRCUITS
LAMPS	QTY
LAMPS	QTY
BALLAST	QTY
LOAD	UL FES NO
MATL	SIZE
QTY	C.C.
PL MATL	PL SIZE
PL THK	PL THK
FAST TYPE	SET IN CONC ANCHOR BOLT
BOLT SIZE	SPACING
NOTE FOR NIKONKAST ISTORE FOR CUSTOMER	

Nelnet
01903

SHOP DRAWING


Location:	One City Center Portland, ME
-----------	---------------------------------


Drawing No.: 1 of 2

Drown by: PFAT

3419.2004

Abstract

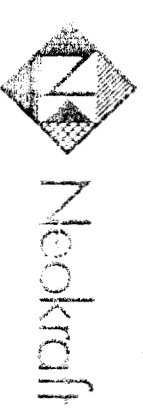

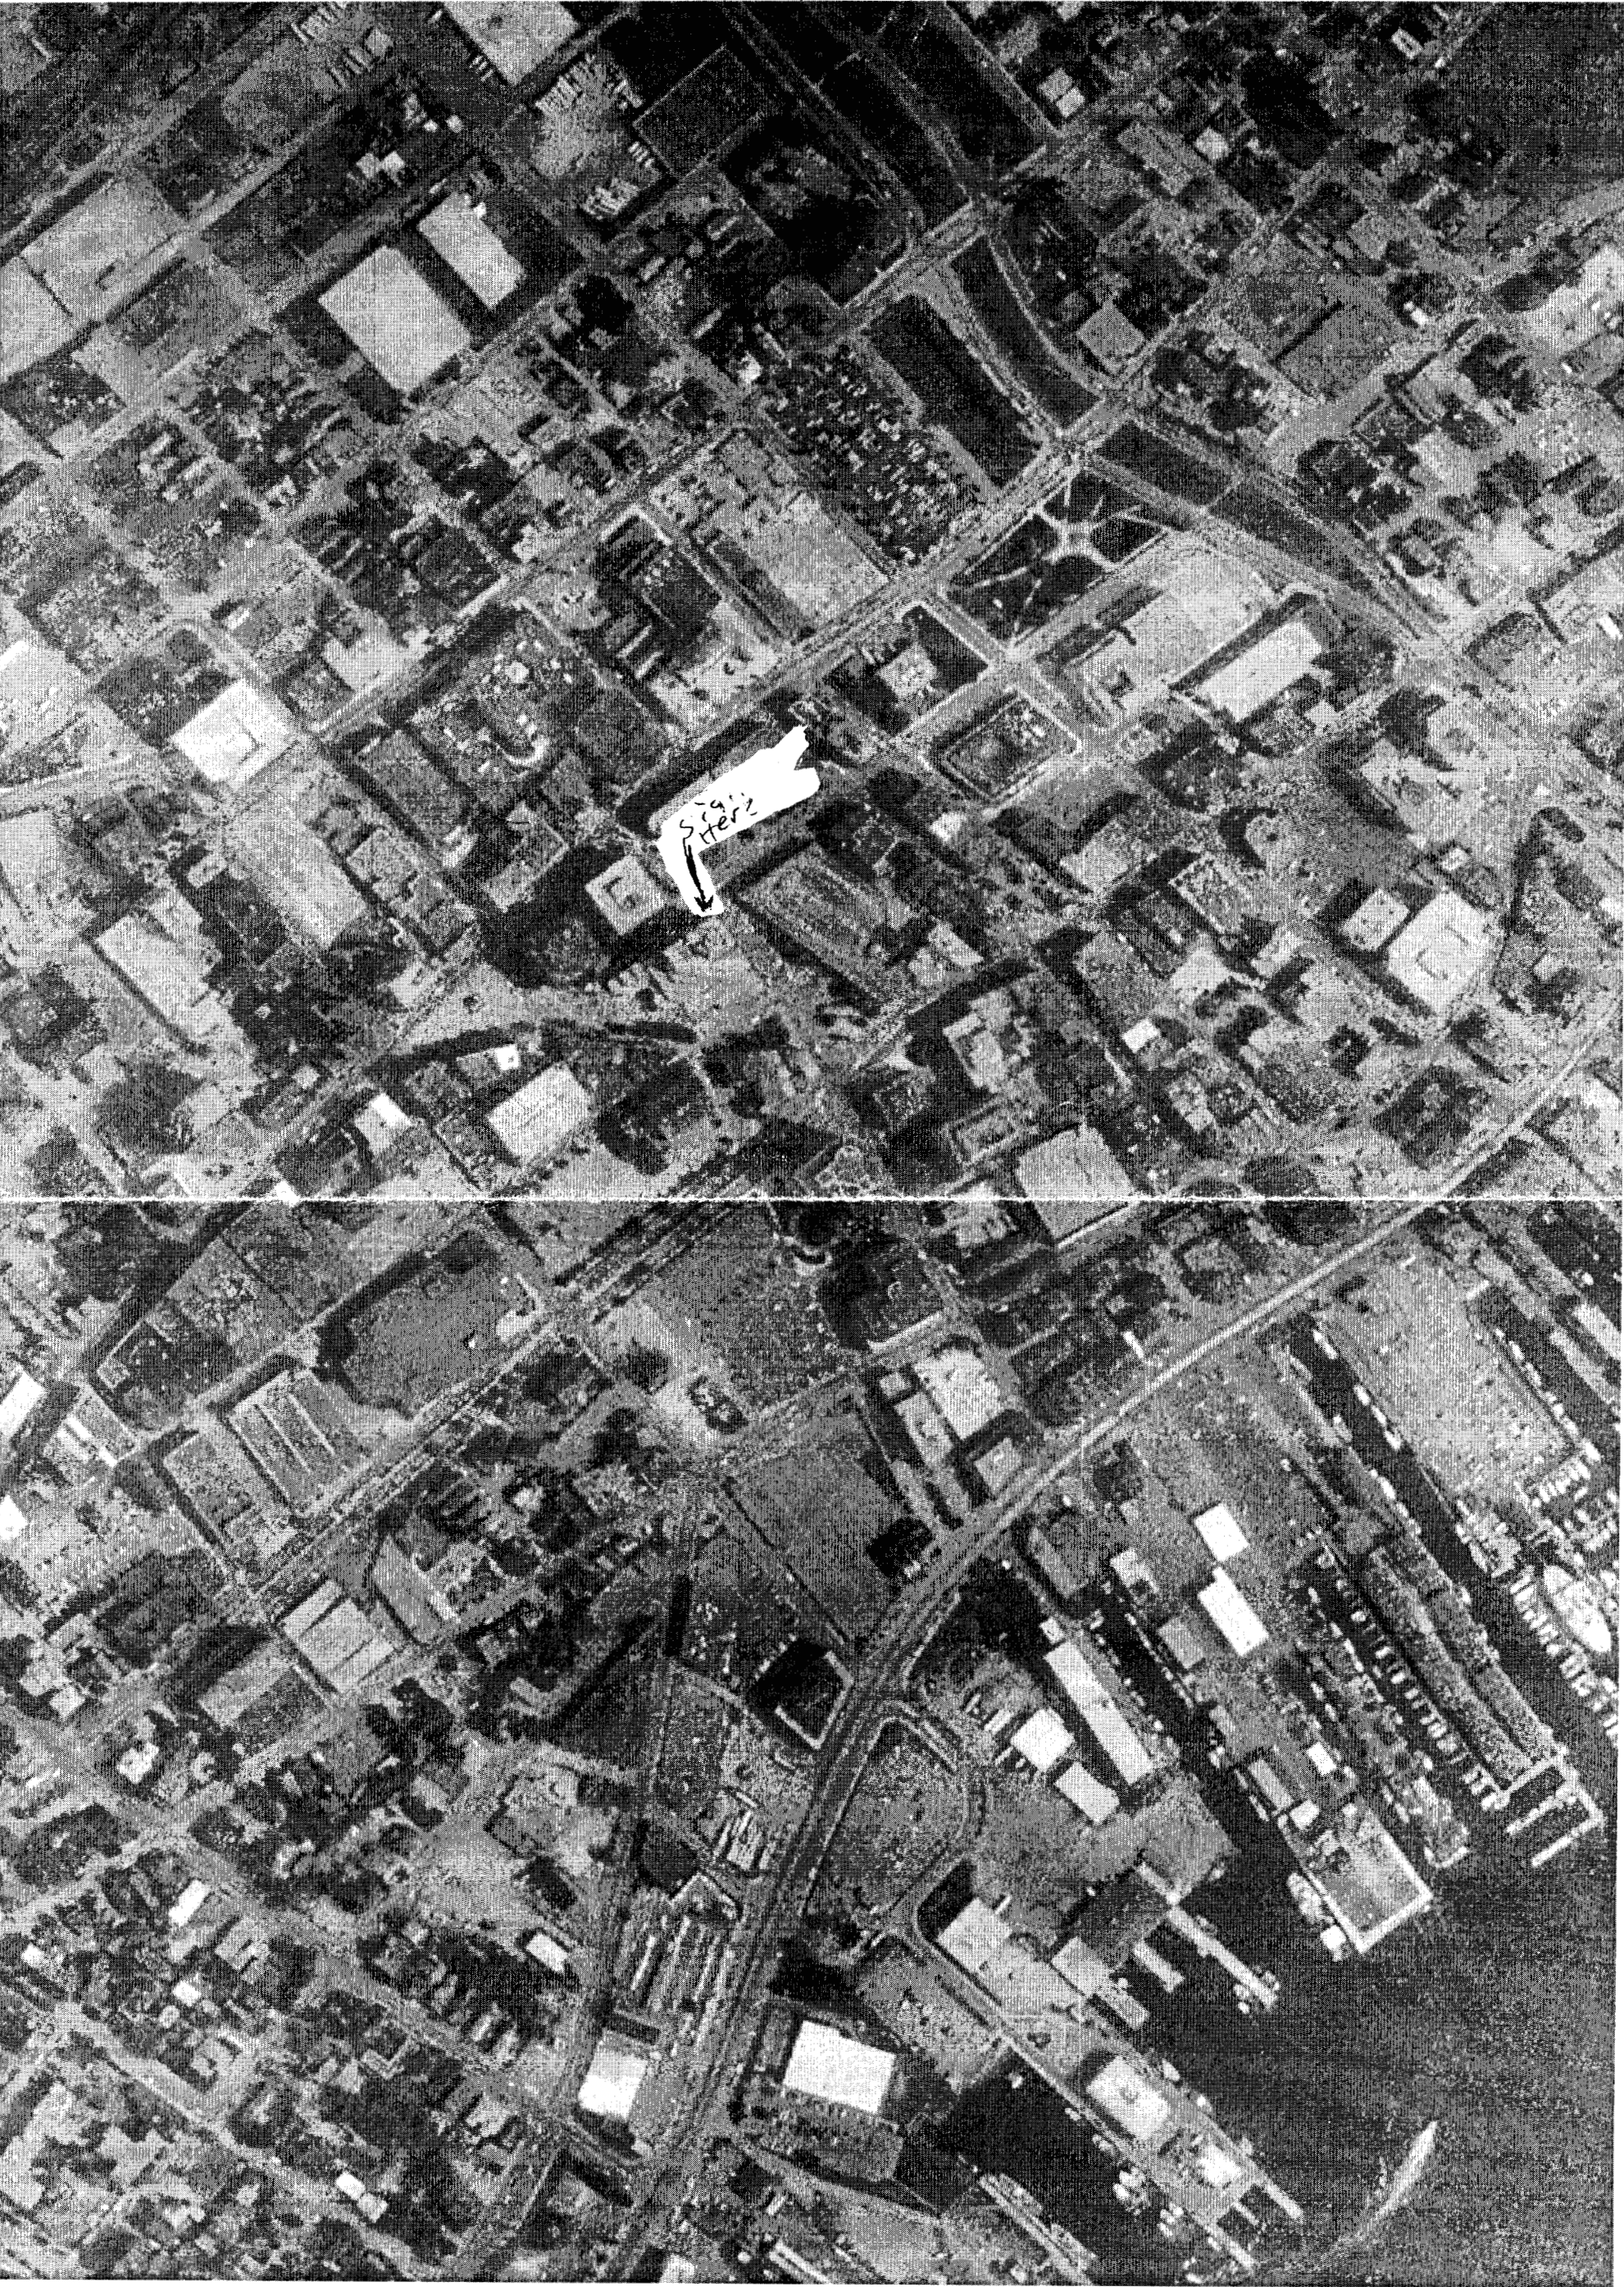

0 100M 0 100yd

$$\begin{array}{r} 9375 \times 8125 \\ 30 \end{array}$$
$$9375 \times = 243.75$$
$$x = 260$$