


1 TEMPLE STREET (EAST) ELEVATION
 E-2 SCALE: 3/4"=1'

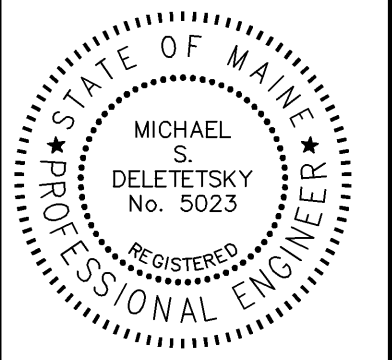

OEST Associates, Inc.
 343 Sorcum Road • South Portland, ME 04106
 engineers architects surveyors configuration managers
 TEL: (207) 761-1770
 FAX: (207) 774-1246
 OEST PROJ. NO: 413.47.01

SITE NAME: PORTLAND DOWNTOWN
 SITE NUMBER: 853417
 ADDRESS: ONE CITY CENTER
 PORTLAND, ME 04101
 DRAWING TITLE: BUILDING ELEVATION

REVISIONS		
No.	DESCRIPTION	DATE
0	FOR CONSTRUCTION	1-17-06

DESIGNED BY: MSD	DATE: 1-17-06
DRAWN BY: CBM	SCALE: AS NOTED
CHECKED BY: MSD	PROJECT NO.: 413.47.01
DRAWING NO.:	