
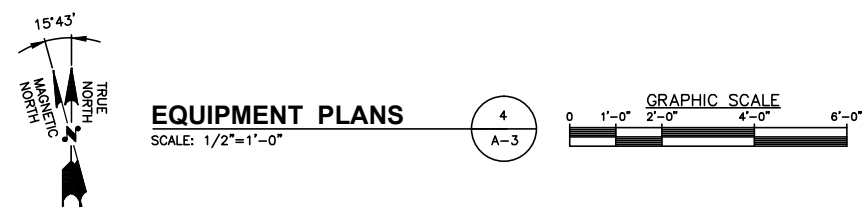
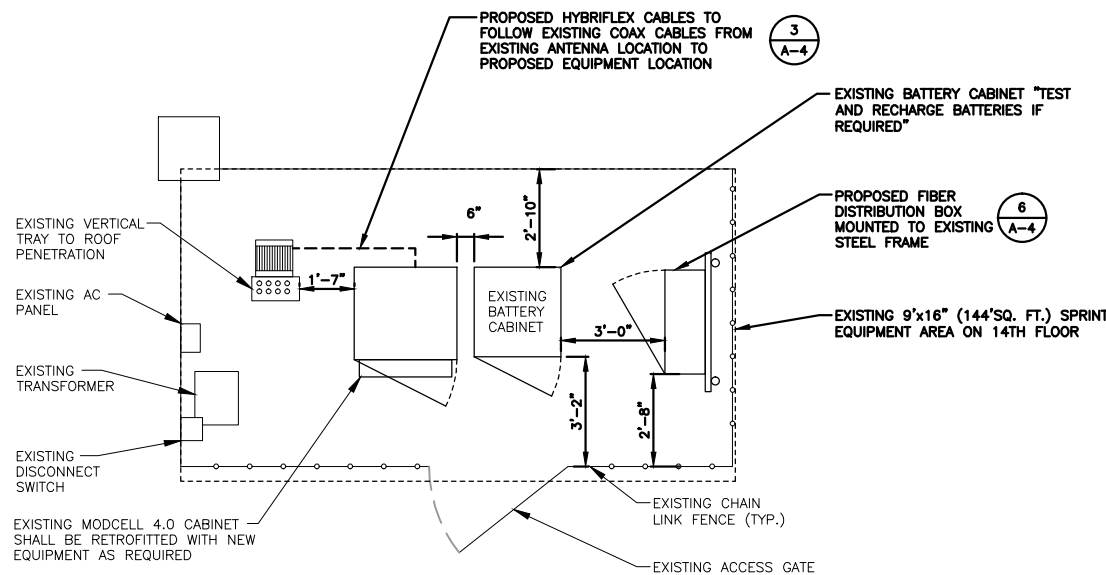
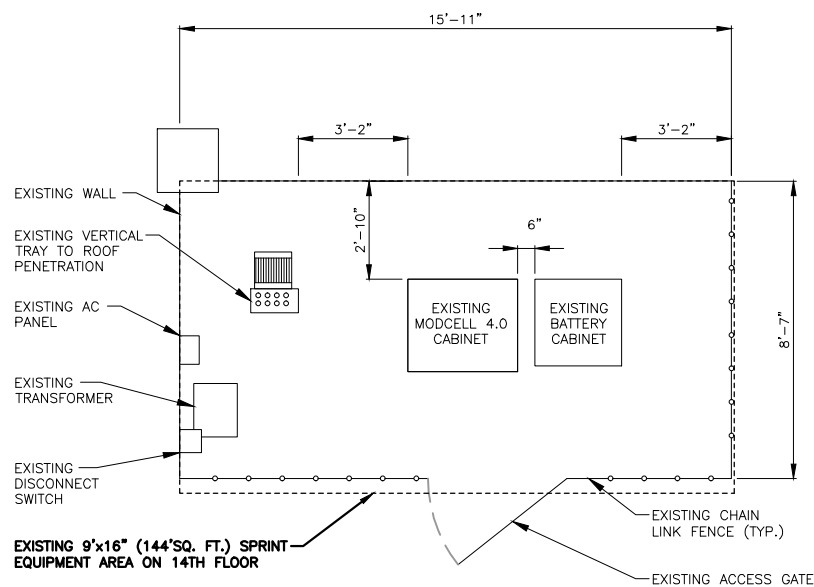
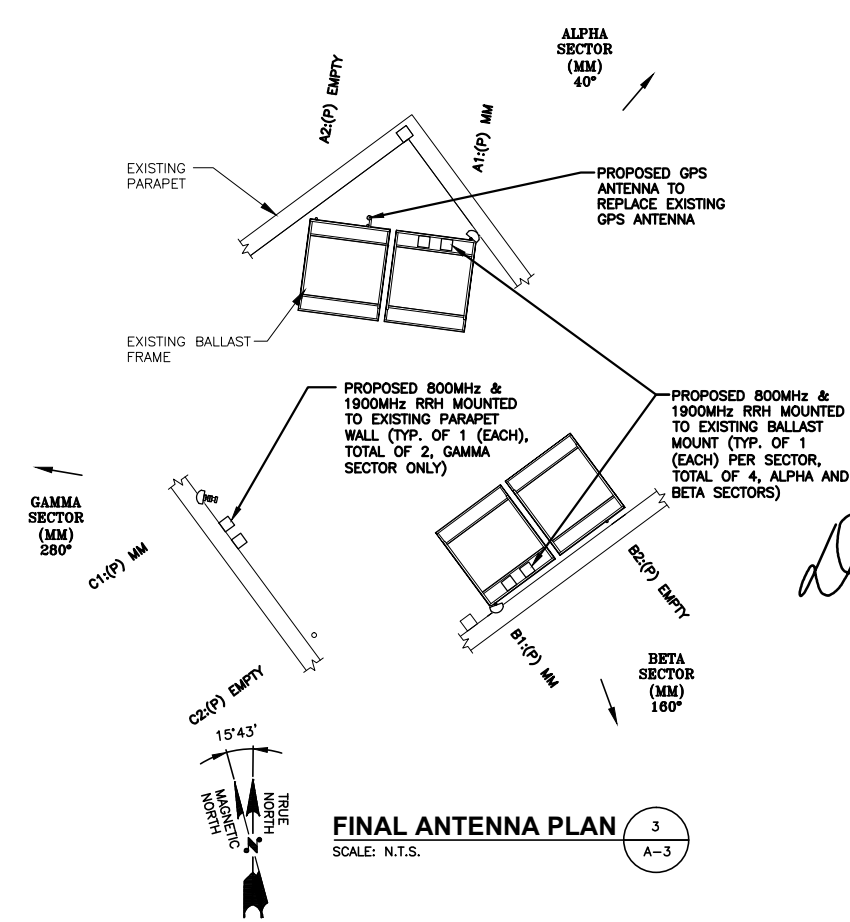
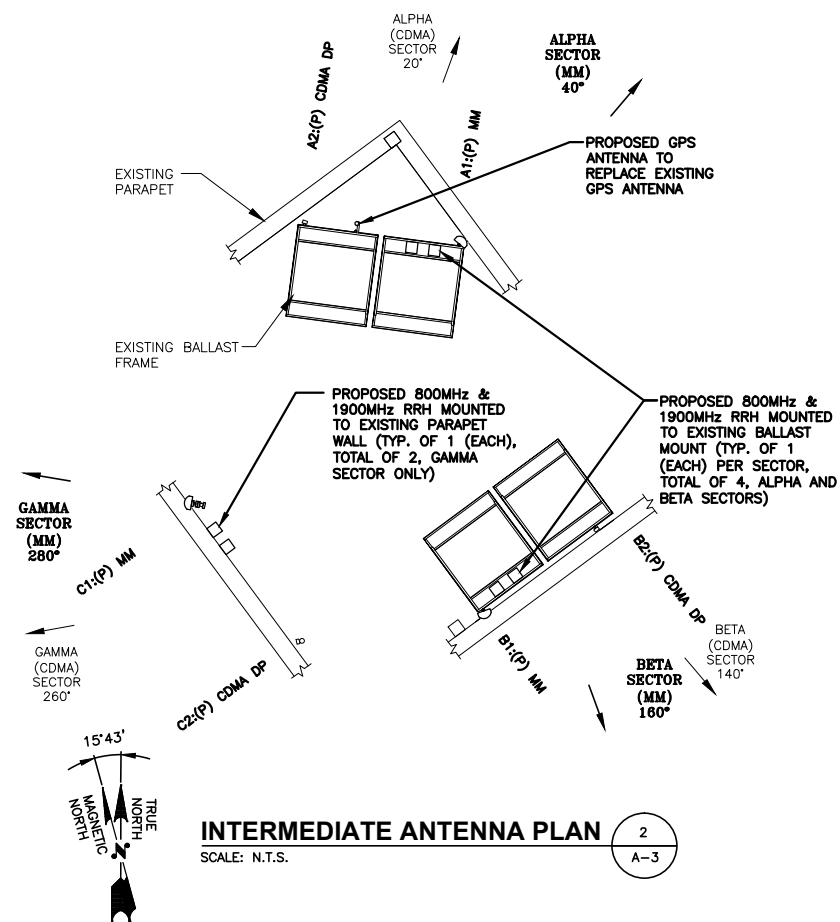


NOTE:

EXISTING ANTENNA AND PLATFORM ORIENTATIONS HAS BEEN TAKEN FROM NETWORK VISION 3G RAN PLANNING PLAYBOOK. G.C. TO VERIFY EXISTING ORIENTATIONS PRIOR TO PROPOSED INSTALLATION.

ANTENNA STATUS LEGEND:

- (E) - EXISTING
- (P) - PROPOSED
- EMPTY - ANTENNA PIPE MAST TO REMAIN
- CDMA - SPRINT ANTENNA
- MM - MULTIMODAL ANTENNA
- SP - SINGLE POLE
- DP - DUAL POLE

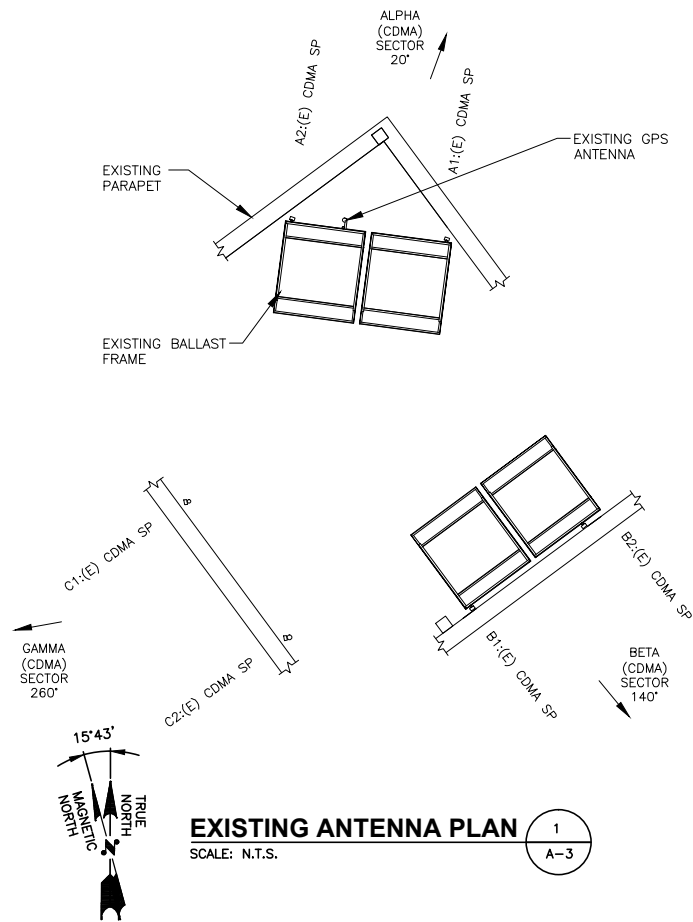

Sprint
VISION
NETWORK VISION MMBTS LAUNCH
1 INTERNATIONAL BLVD, SUITE 800
MAHWAH, NJ 07495
TEL: (800) 357-7641

Alcatel-Lucent
1 ROBINS ROAD
WESTFORD, MA 01886
TEL: (978) 952-1600

Hudson Design Group
1600 OSGOOD STREET
BUILDING 20 NORTH, SUITE 3090
N. ANDOVER, MA 01845
TEL: (978) 557-5553
FAX: (978) 336-5586

STATE OF MAINE
DANIEL P. HAMM
LICENSED PROFESSIONAL ENGINEER
Daniel P. Hamm

CHECKED BY: JX

APPROVED BY: DPH

SUBMITTALS			
REV.	DATE	DESCRIPTION	BY
3	05/20/13	FOR CONSTRUCTION	BR
2	05/03/13	FOR CONSTRUCTION	SR
1	04/08/13	ISSUED FOR REVIEW	SF

SITE NUMBER:
NMO3XC067
SITE NAME:
ONE CITY CENTER
SITE ADDRESS:
ONE CITY CENTER
PORTLAND, ME 04101

SHEET TITLE
ANTENNA SCENARIO
& EQUIPMENT PLANS

SHEET NUMBER
A-3