

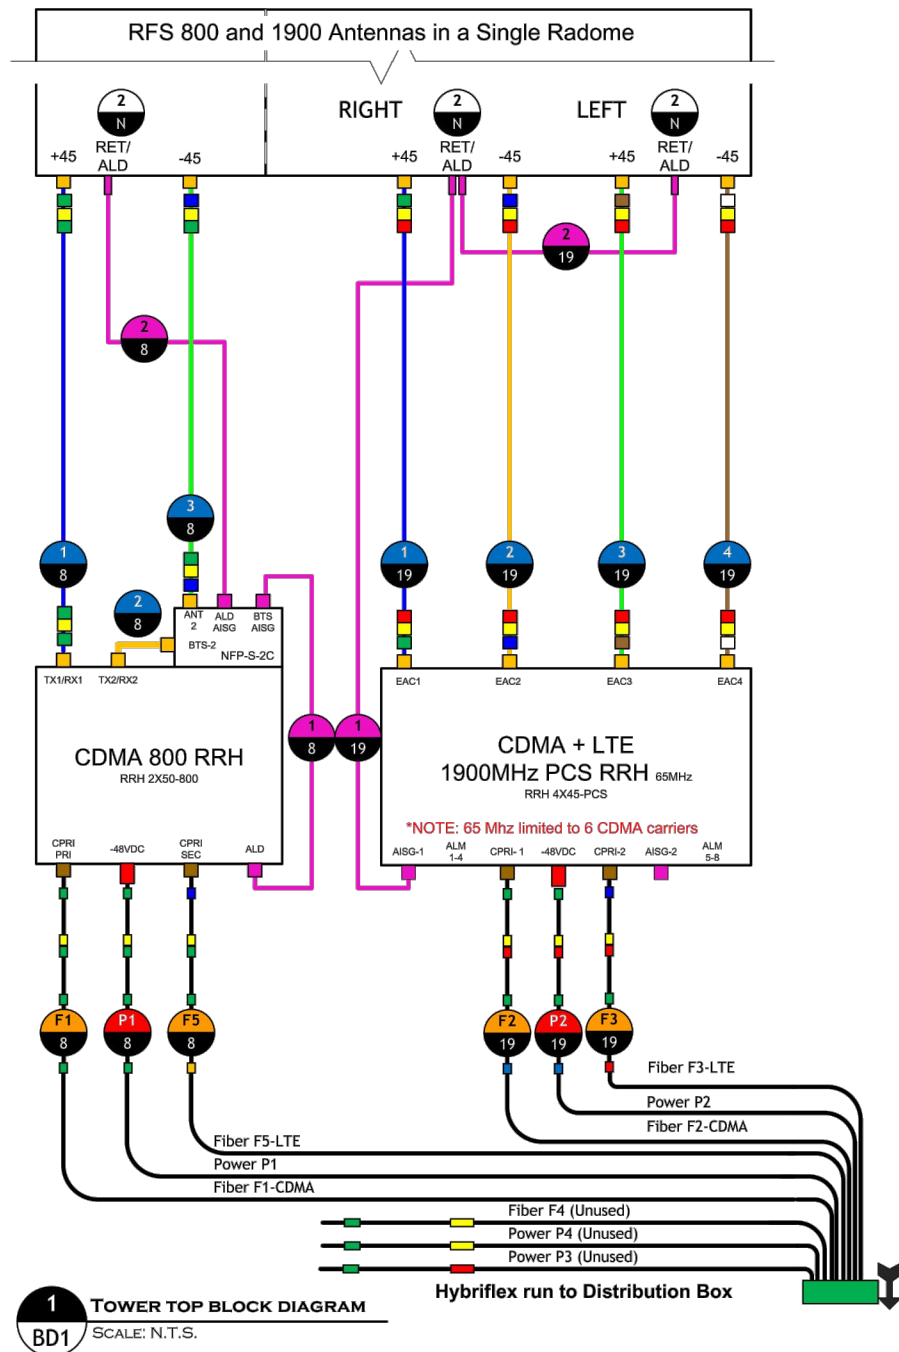
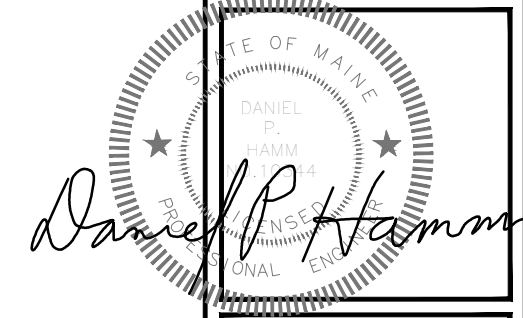
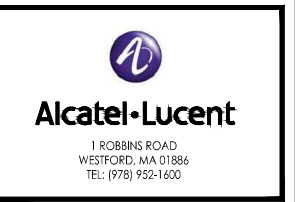
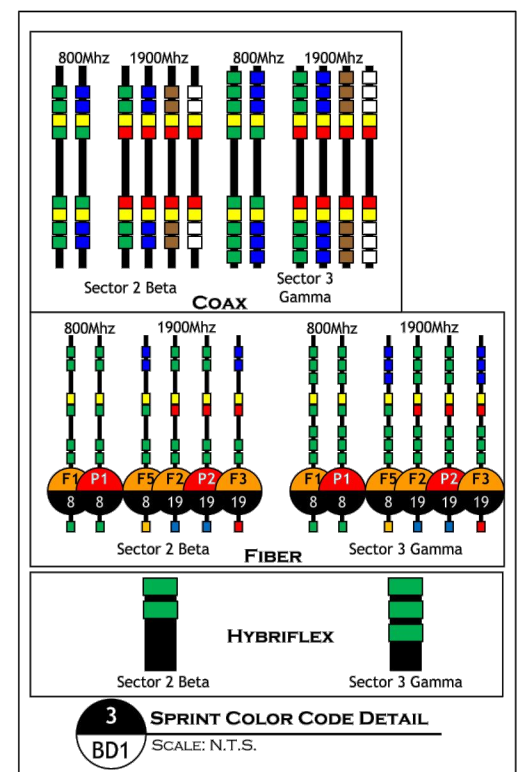


SCENARIO 124_v2.4

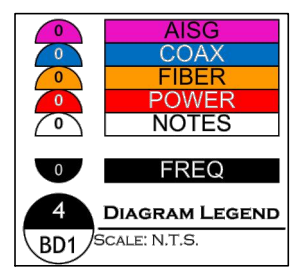

IMPORTANT:
GENERAL CONTRACTOR/TOWER CREW SHALL VERIFY THAT THE LATEST NETWORK VISION RAN CONNECTION DIAGRAMS ARE USED FOR EQUIPMENT INSTALLATION.

IMPORTANT:
VELCRO STRAPS ONLY MAY BE USED ON FIBER. CABLE TIES OR TIE WRAP MUST NOT BE USED ON FIBER.

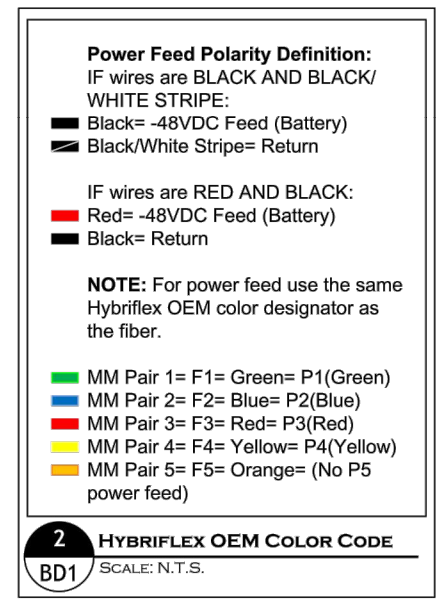

CHECKED BY: JX

APPROVED BY: DPH

SUBMITTALS			
REV.	DATE	DESCRIPTION	BY
3	05/20/13	FOR CONSTRUCTION	BR
2	05/03/13	FOR CONSTRUCTION	SR
1	04/08/13	ISSUED FOR REVIEW	SF

SITE NUMBER:
NMO3XC067

SITE NAME:
ONE CITY CENTER

SITE ADDRESS:
ONE CITY CENTER
PORTLAND, ME 04101

SHEET TITLE
WIRING DIAGRAM

SHEET NUMBER
A-6