


BAR FLOORPLAN
1/4"=1'-0"

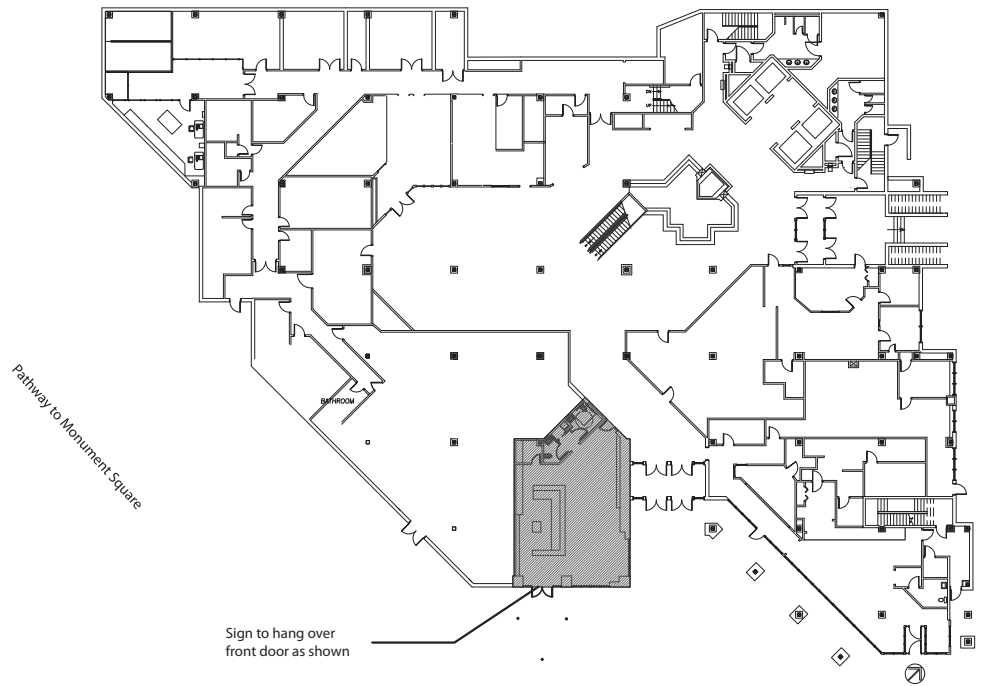

Free Street

Temple Street