


LEGEND	
	PROPERTY LINE
	ABUTTING PROPERTY LINE
	IRON PIN FOUND (AS NOTED)
	UTILITY POLE
	EXISTING CONTOUR
	STONE WALL
	EXISTING TREE LINE

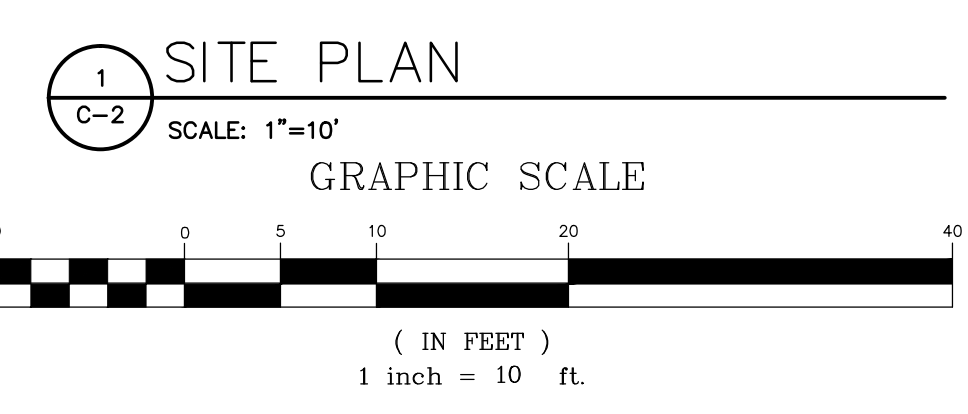

TILSON
4944 Ver Plank Road, Clay NY 13041
P: (207) 591-6427 F: (207) 772-3427

amec
511 Congress Street Suite 200, Portland ME 04101
P: (207) 775-6401 F: (207) 772-4762 www.amec.com

APPLICANT:
redZone WIRELESS

SURVEYOR

ENGINEER
FOR COMMENT

PROJECT NO: 3618148398

DRAWN BY: CBM

RELEASED BY: MSD

SUBMITTALS

No.	Description	Date

xx/xx/xx xxxxxx

ONE CITY CENTER

ONE CITY CENTER
PORTLAND, ME 04101

SHEET TITLE
SITE PLAN

SHEET NUMBER
C-2

STATE OF MAINE
MICHAEL S. DELETETSKY
No. 5023
REGISTERED PROFESSIONAL ENGINEER

0 1 2 3
ORIGINAL SIZE IN INCHES